


GRAPHIC SYMBOLS LEGEND

	DIMENSION LINE
	HIDDEN OR REFLECTED LINE
	CENTER LINE
	ELEVATION KEY
	WALL SECTION KEY
	INTERIOR ELEVATION KEY
	PLAN DETAIL KEY
	ROOM NUMBER DESIGNATIONS
	DOOR TYPE
	DOOR NO.
	PARTITION TYPE
	REVISION NUMBER
	CONCRETE
	BATT INSULATION
	FINISHED WOOD
	WOOD BLOCKING

GENERAL NOTES

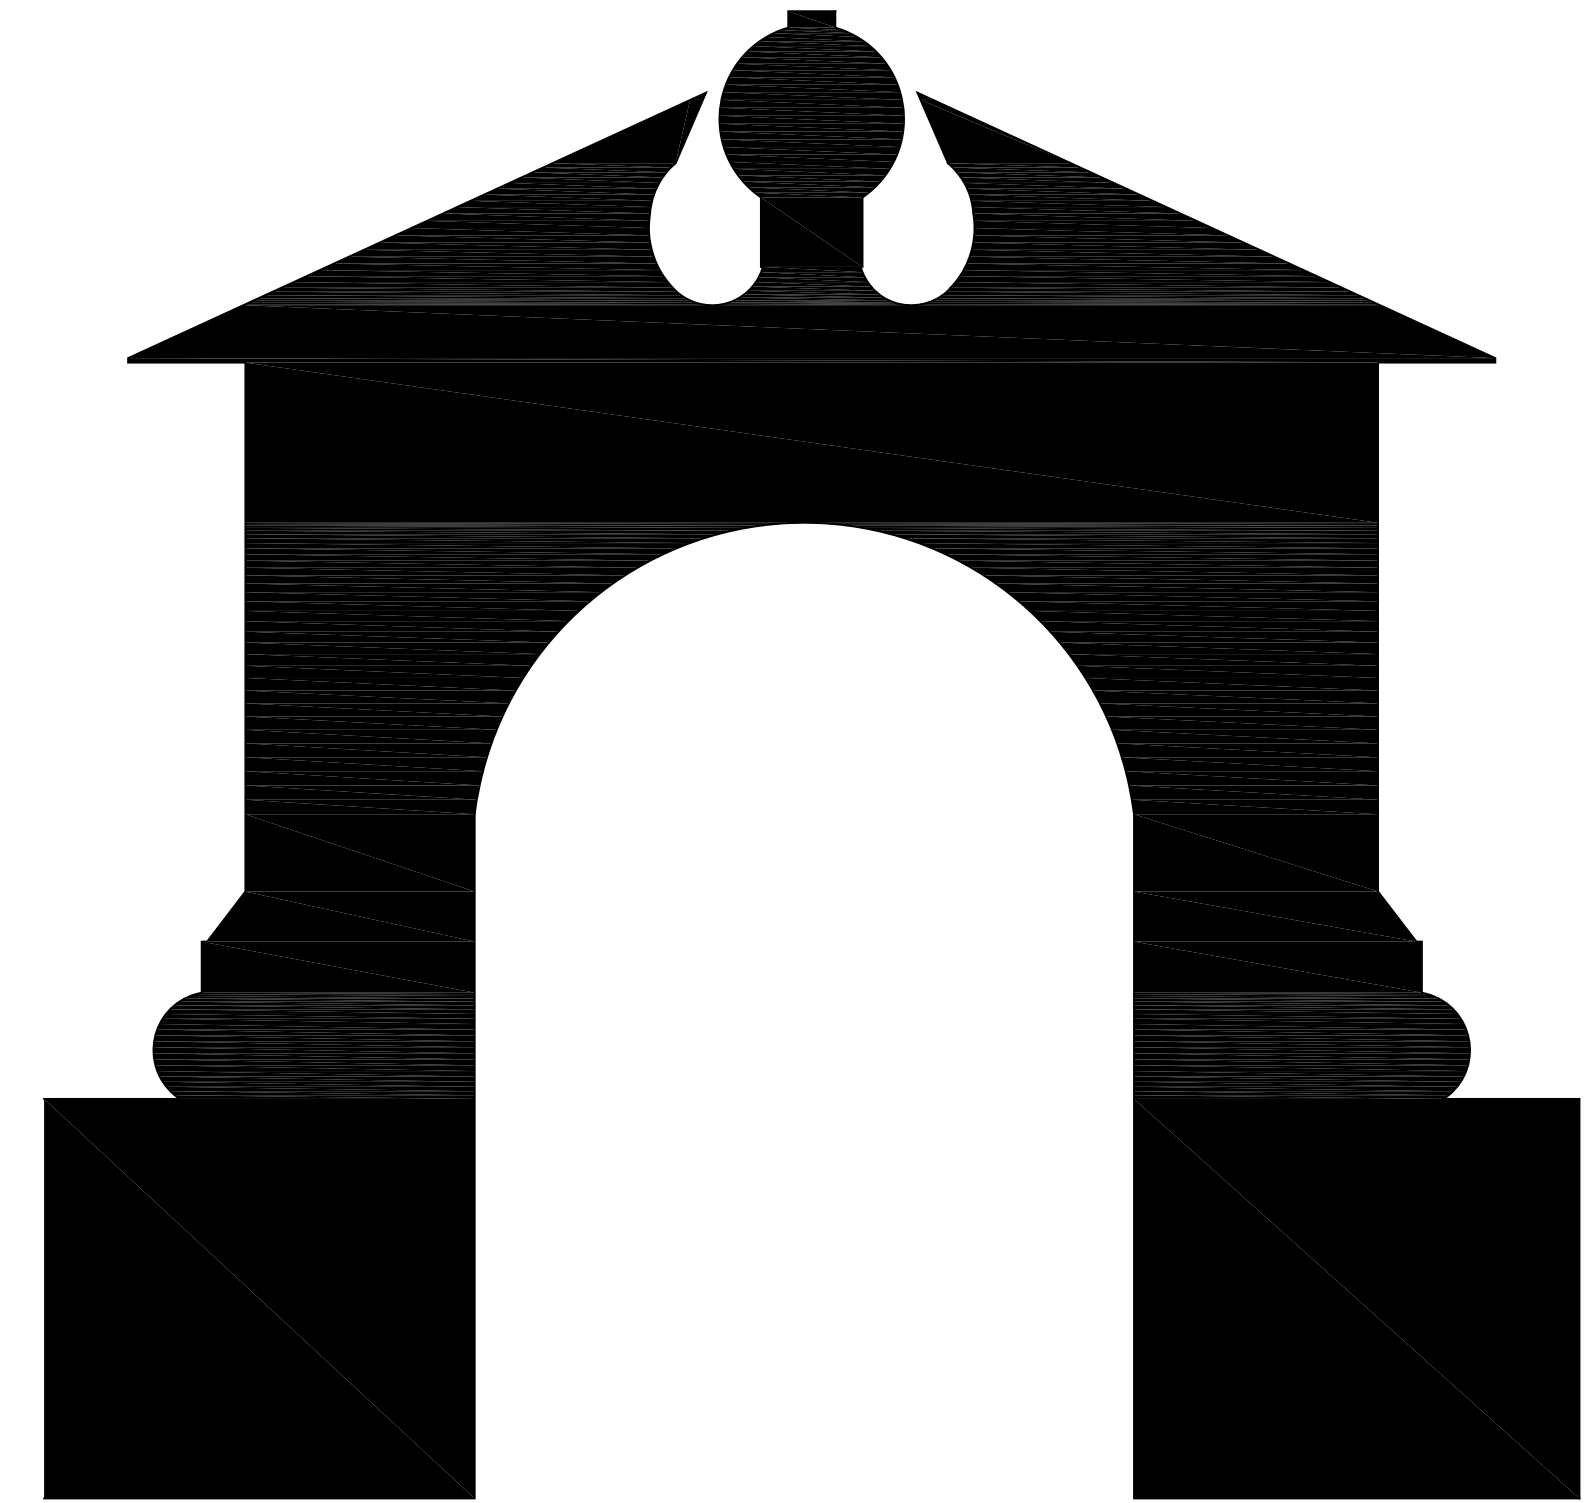

RAMAPO COLLEGE OF NEW JERSEY

H-WING 2nd FLOOR -LES PAUL STUDIO

RCNJ PROJECT NO. 2014-02-01C

**HOLZMAN MOSS BOTTINO
ARCHITECTURE**

ARCHITECT:
**HOLZMAN MOSS BOTTINO
ARCHITECTURE**
214 WEST 29TH STREET TOWER, 17TH FLOOR
NEW YORK, NY 10001
T: 212.465.0808
WWW.HOLZMANMOSSBOTTINO.COM




ACOUSTICAL CONSULTANT:
ACOUSTIC DIMENSIONS
145 HUGENOT STREET
NEW ROCHELLE, NY 10801
T: 1.914.712.1300 X12
WWW.ACOUSTICDIMENSIONS.COM




MECHANICAL ELECTRICAL ENGINEER:
KOHLER RONAN, LLC
1370 BROADWAY
NEW YORK, NY 10018
T: 212.695.2422 F: 212.695.2423
WWW.KOHLERRONAN.COM

93 LAKE AVENUE
DANBURY, CT 06810
T: 203.778.1017 F: 203.778.1018
WWW.KOHLERRONAN.COM

VICINITY MAP

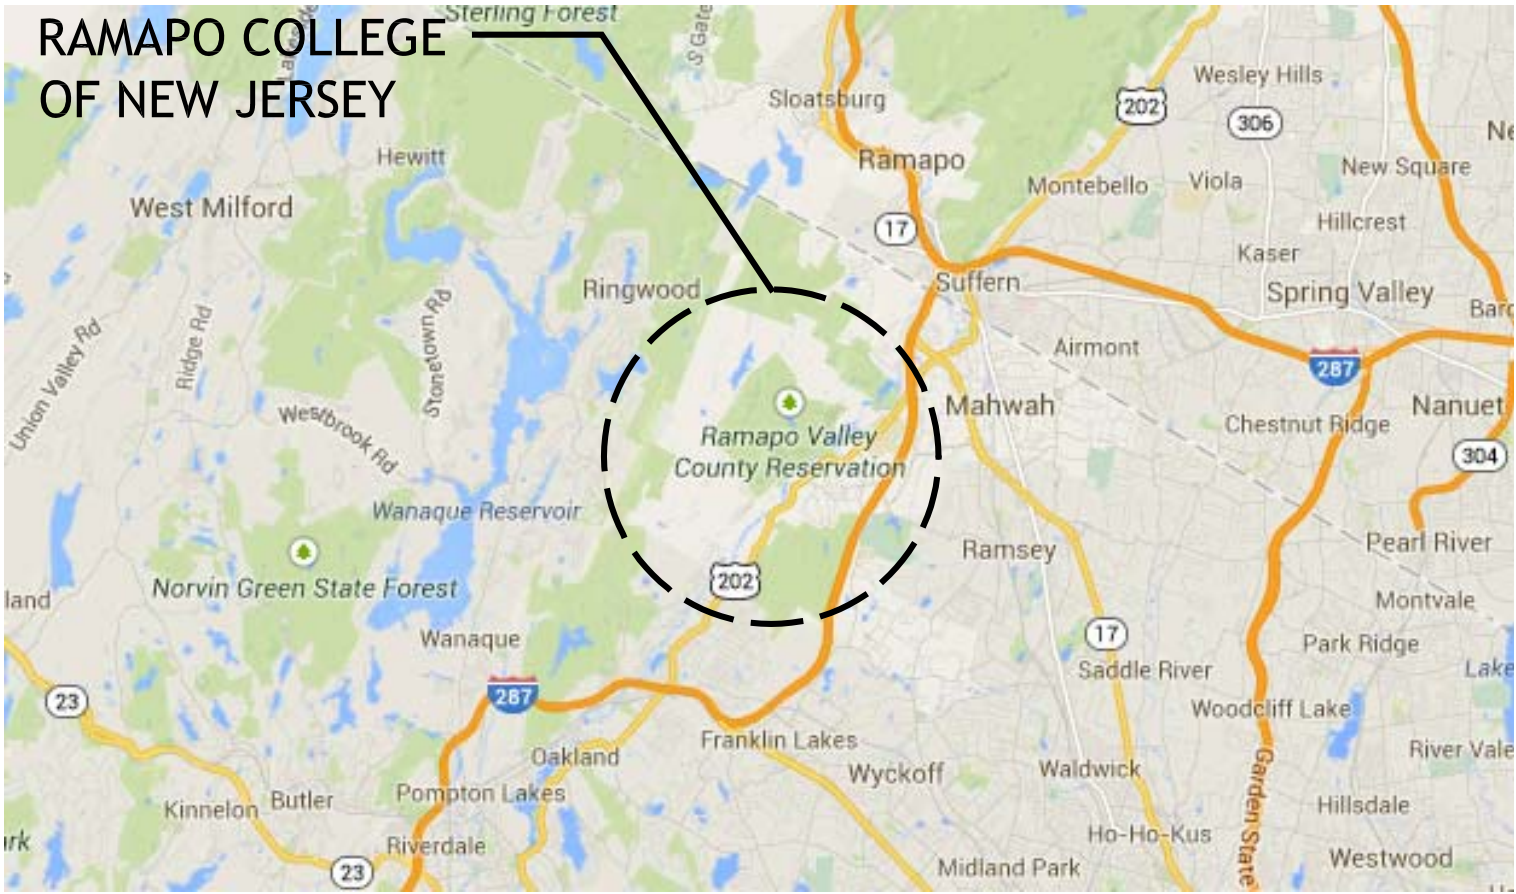

PROJECT SITE MAP

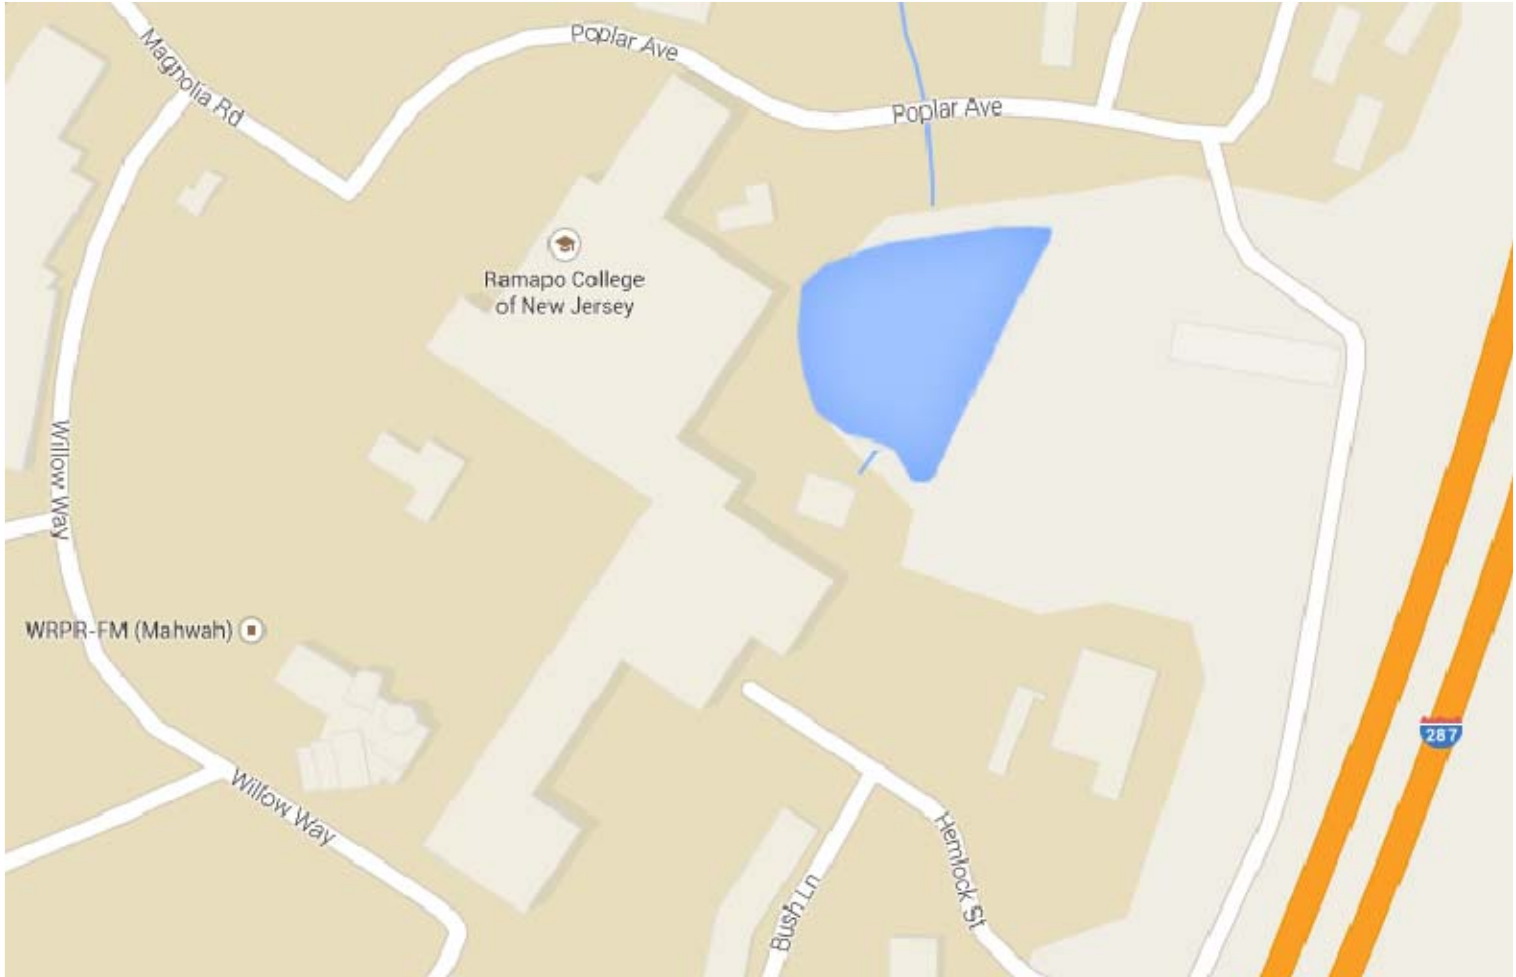

CODES

SEE SHEET C-1 FOR CODE INFORMATION AND EGRESS PLAN

GOVERNING BUILDING CODES:
N. J. Uniform Building Code including:
New Jersey Administrative Code Chapter 23- Subchapter 6- Rehabilitation Code
International Building Code -NJ ed., 2009
National Electrical Code, 2011
National Standard Plumbing Code, 2009
International Mechanical Code, 2009
Barrier-Free Subcode 5:23-7/ ANSI A117.1-2003

TYPE OF REHABILITATION:
Work is an **ALTERATION** to the existing building in accordance with NJAC 5:23-6.3 and NJAC 5:23-6.6.
Scope of work involves elimination of a window, relocation of doors, extension of mechanical and electrical systems, and addition of equipment. No work will reduce the load-bearing capacity or imposes additional loads on any primary structural member.

EXISTING BUILDING INFORMATION:

Existing Building Construction Classification:
Type II-B (Originally 2C) Non-Combustible, Non Protected

Use Group Classification:
B- Business

Fire Ratings
Resistance of Structural Elements based on Table 601:
Exits: 2 Hour
Shafts: 2 Hour
Columns: 0 Hour
Fire Walls and Party Walls: 2 Hour
Exit Access Corridors: 1 Hour
Roof Construction: 0 Hours
Floor Construction/Beams: 0 Hours


Fire protection:
Existing Smoke Detection System

Renovated Area:
First Floor - Total Floor Area: 16,358 square feet
Renovated Area this project: 0 square feet

Second Floor - Total Floor Area: 17,273 square feet
Renovated Area this project: 1,070 square feet
Percentage of Area this project: 6%
Total - Total Floor Area: 33,631 square feet
Renovated Area this project: 1,070 square feet
Percentage of Area this project: 3%

INDEX OF DRAWINGS

T-1	COVER SHEET, GENERAL NOTES, CODE INFORMATION
C-1	EGRESS PLAN
D-1	DEMOLITION FLOOR PLAN, DEMOLITION CEILING PLAN, DEMOLITION NOTES
D-2	DEMOLITION INTERIOR ELEVATIONS, DEMOLITION NOTES
A- 1	FLOOR PLAN AND PLAN DETAILS
A-2	REFLECTED CEILING PLAN AND CEILING DETAILS
A-3	INTERIOR ELEVATIONS 1
A-4	FINISH PLANS, FINISH NOTES
A-5	SPECIFICATIONS
A-6	SPECIFICATIONS
A-7	SPECIFICATIONS
A-8	SPECIFICATIONS
M-01	COVER SHEET - MECHANICAL
M-02	COVER SHEET - MECHANICAL
MD-1	DEMO FLOOR PLAN - MECHANICAL
M-1	FLOOR PLAN - MECHANICAL
M-2	SCHEDULES & DETAILS - MECHANICAL
E-0	COVER SHEET - ELECTRICAL
ED-1	DEMOLITION PLAN - ELECTRICAL
ED-2	DEMOLITION PLAN - LIGHTING
E-1	FLOOR PLAN - ELECTRICAL
E-2	FLOOR PLAN - LIGHTINGELECTRICAL RCP
E-3	SCHEDULES AND DETAILS - ELECTRICAL
E-4	SPECIFICATIONS - ELECTRICAL
F-1	FURNITURE PLAN

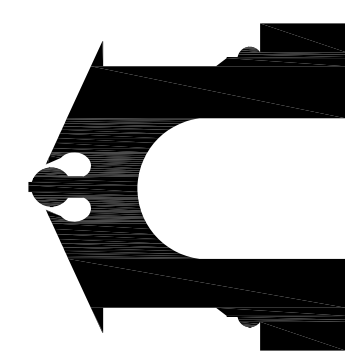

**H-WING 2nd FLOOR
LES PAUL STUDIO**
RAMAPO COLLEGE OF NEW JERSEY

ARCHITECT:
**HOLZMAN MOSS BOTTINO
ARCHITECTURE**
214 WEST 29TH STREET TOWER, 17TH FLOOR
NEW YORK, NY 10001
T: 212.465.0808
WWW.HOLZMANMOSSBOTTINO.COM

ACOUSTICAL CONSULTANT:
ACOUSTIC DIMENSIONS
145 HUGENOT STREET
NEW ROCHELLE, NY 10801
T: 1.914.712.1300 X12
WWW.ACOUSTICDIMENSIONS.COM

MECHANICAL ELECTRICAL ENGINEER:
KOHLER RONAN, LLC
1370 BROADWAY
NEW YORK, NY 10018
T: 212.695.2422 F: 212.695.2423
WWW.KOHLERRONAN.COM

93 LAKE AVENUE
DANBURY, CT 06810
T: 203.778.1017 F: 203.778.1018
WWW.KOHLERRONAN.COM

SEAL:




**HOLZMAN MOSS BOTTINO
ARCHITECTURE**
ACOUSTIC DIMENSIONS


ISSUE:	7/29/2014
REVISION 1 - ISSUED FOR CONSTRUCTION	9/23/2014
REVISION 2 - ISSUED FOR BID	10/6/2014

COVER PAGE

T-1

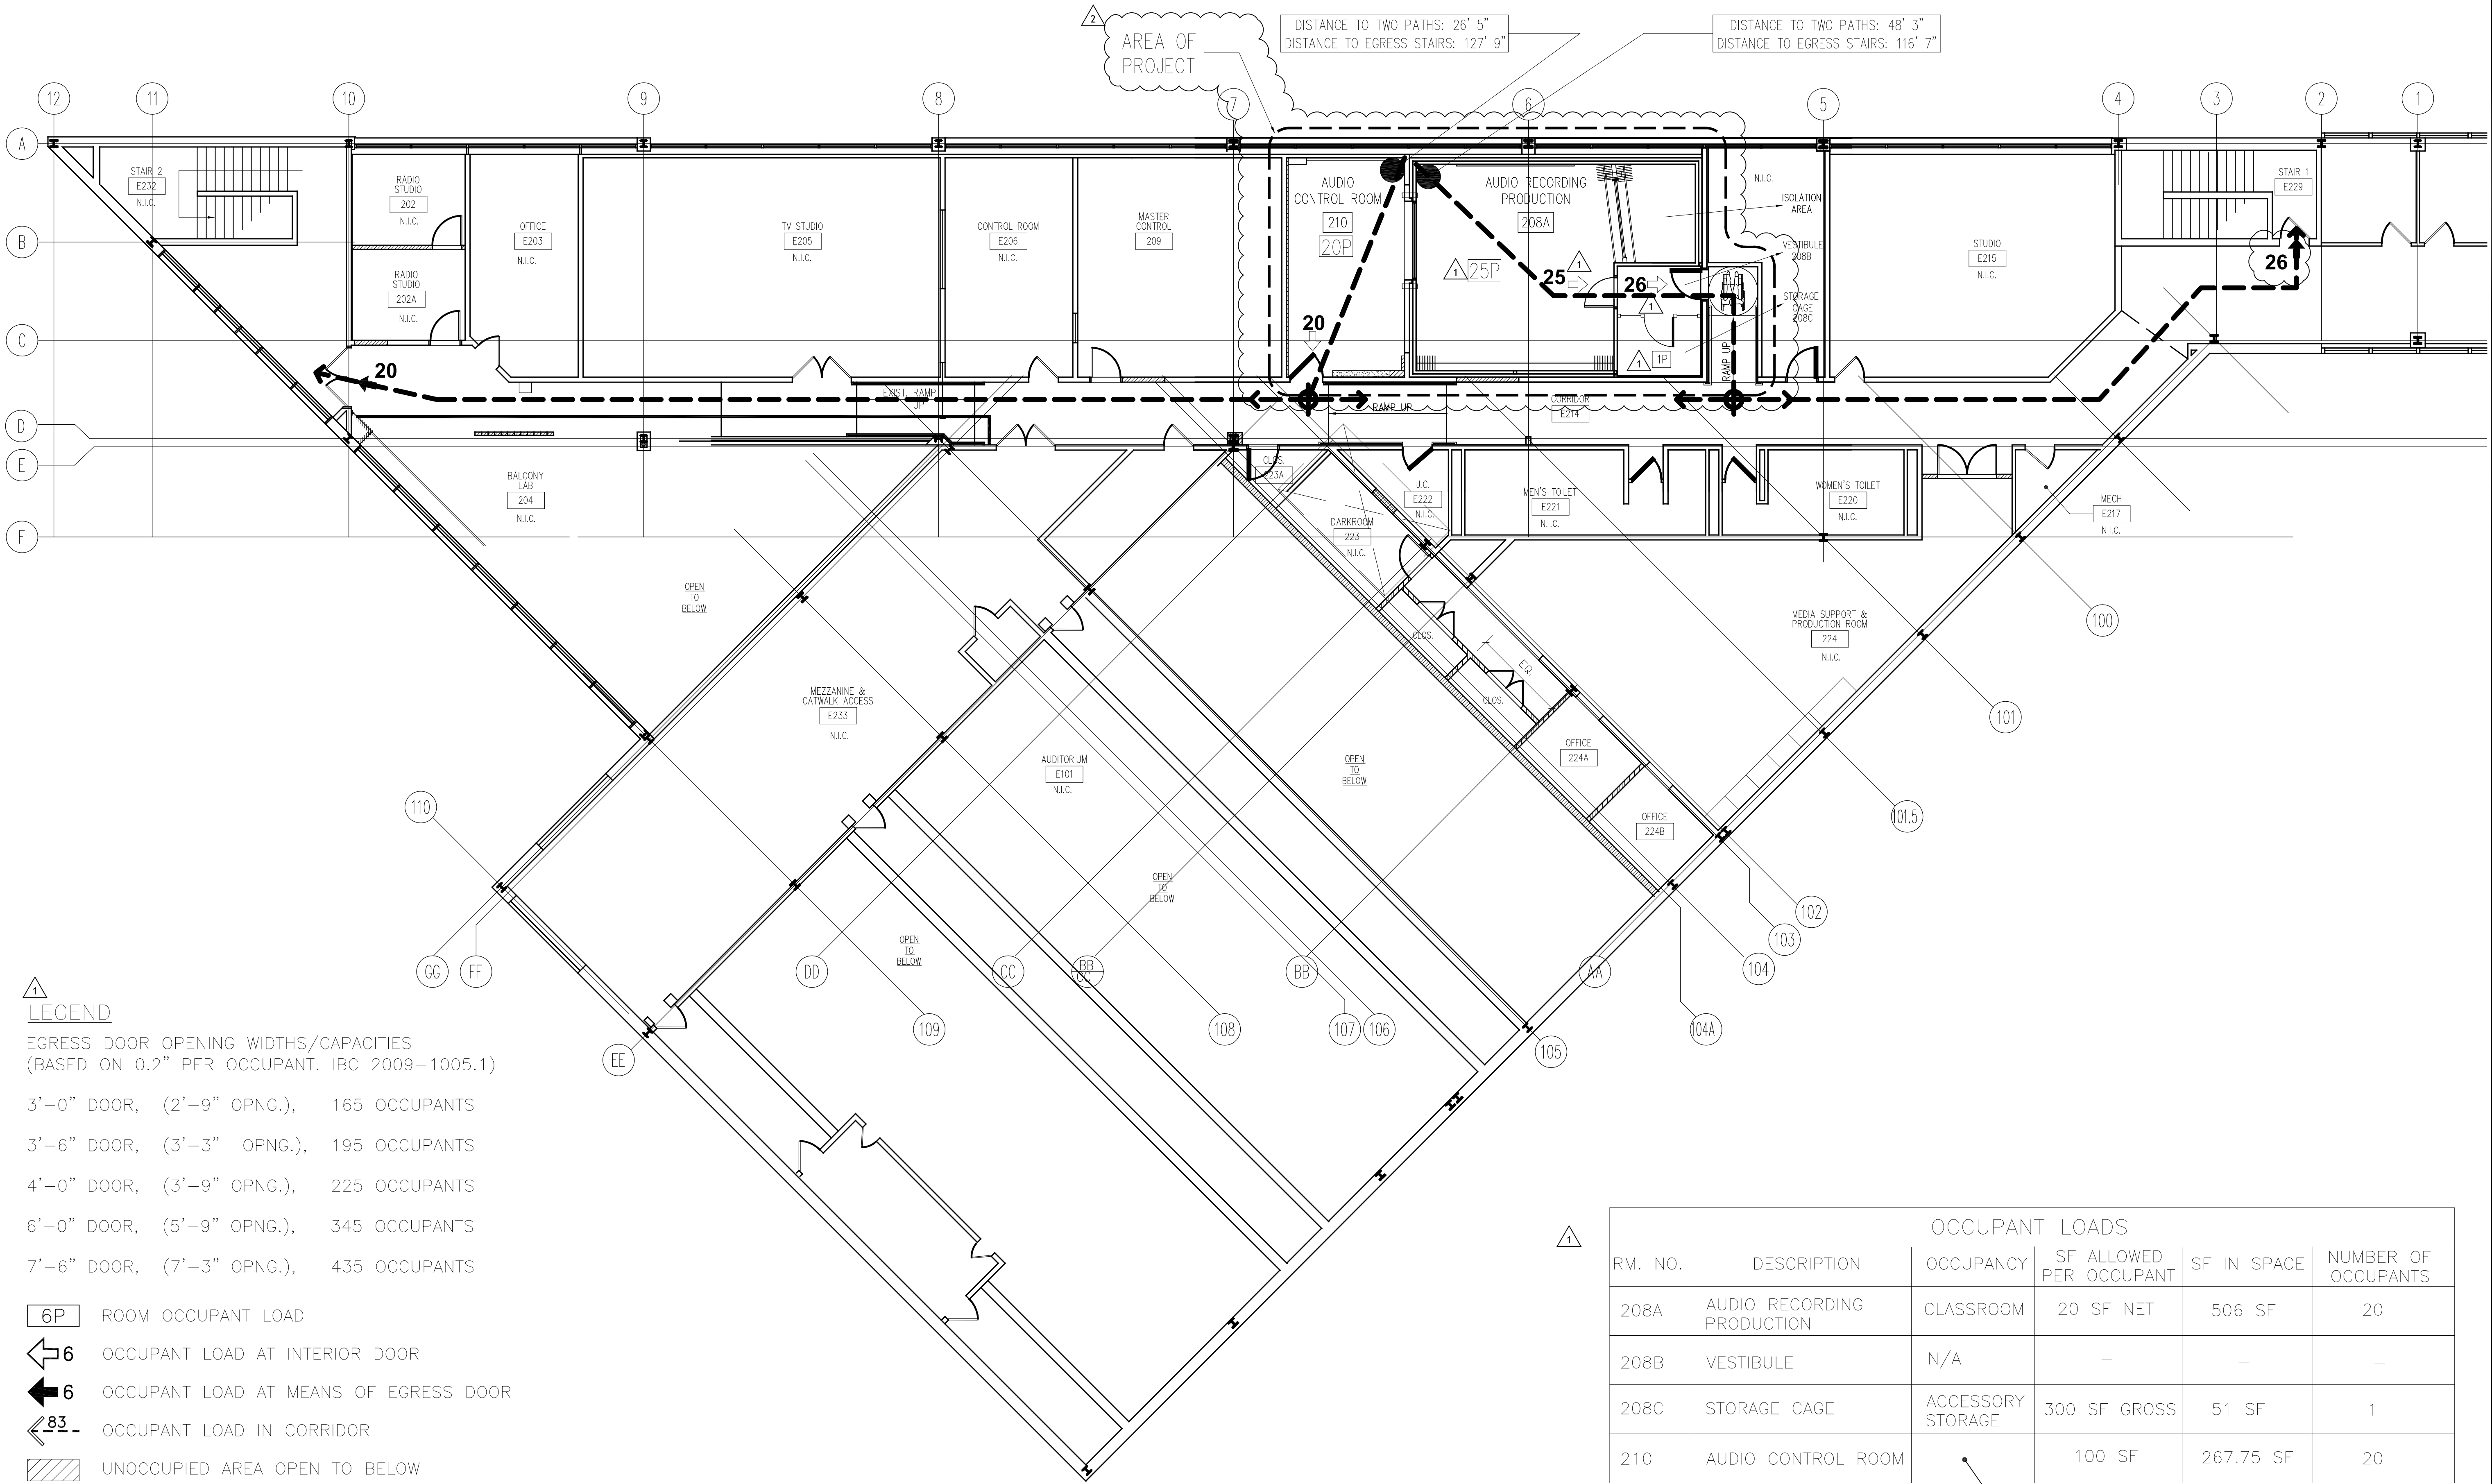

1 EGRESS PLAN
SCALE: 1/4"=1'-0"

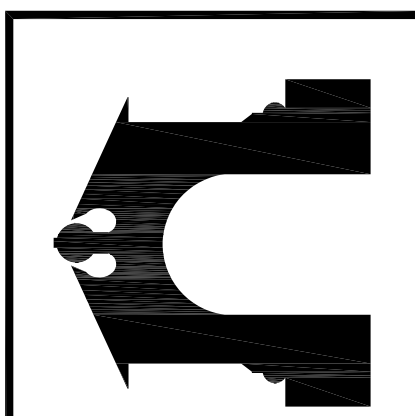

H-WING 2nd FLOOR LES PAUL STUDIO


RAMAPO COLLEGE OF NEW JERSEY

ARCHITECT:
HOLZMAN MOSS BOTTINO ARCHITECTURE
314 WEST 20TH STREET, 17TH FLOOR
NEW YORK, NY 10011
T: 212-462-0096
WWW.HOLZMANMOSSBOTTINO.COM

ACOUSTICAL CONSULTANT:
ACOUSTIC DIMENSIONS
410 HADDONSTOWN STREET
NEW ROCHELLE, NY 10801
T: 914-963-1900 X10
WWW.ACOUSTICDIMENSIONS.COM

MECHANICAL ELECTRICAL ENGINEER:
KOHLER RONAN, LLC
1370 BRADSHAW
NEW YORK, NY 10019
T: 212-696-3462 F: 212-696-3423
WWW.KOHLERRONAN.COM

93 LAKE AVENUE
SHARPLEY, CT 06082
T: 203-778-1917 F: 203-778-1016
WWW.KOHLERRONAN.COM

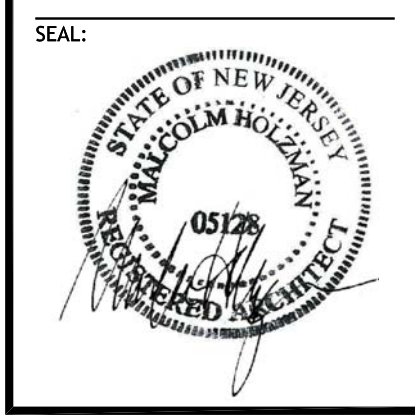


HOLZMAN MOSS BOTTINO ARCHITECTURE
ACOUSTIC DIMENSIONS


ISSUE:	7/29/2014
REVISION 1 - ISSUED FOR CONSTRUCTION	9/23/2014
REVISION 2 - ISSUED FOR BID	10/6/2014

EGRESS PLAN

C-1

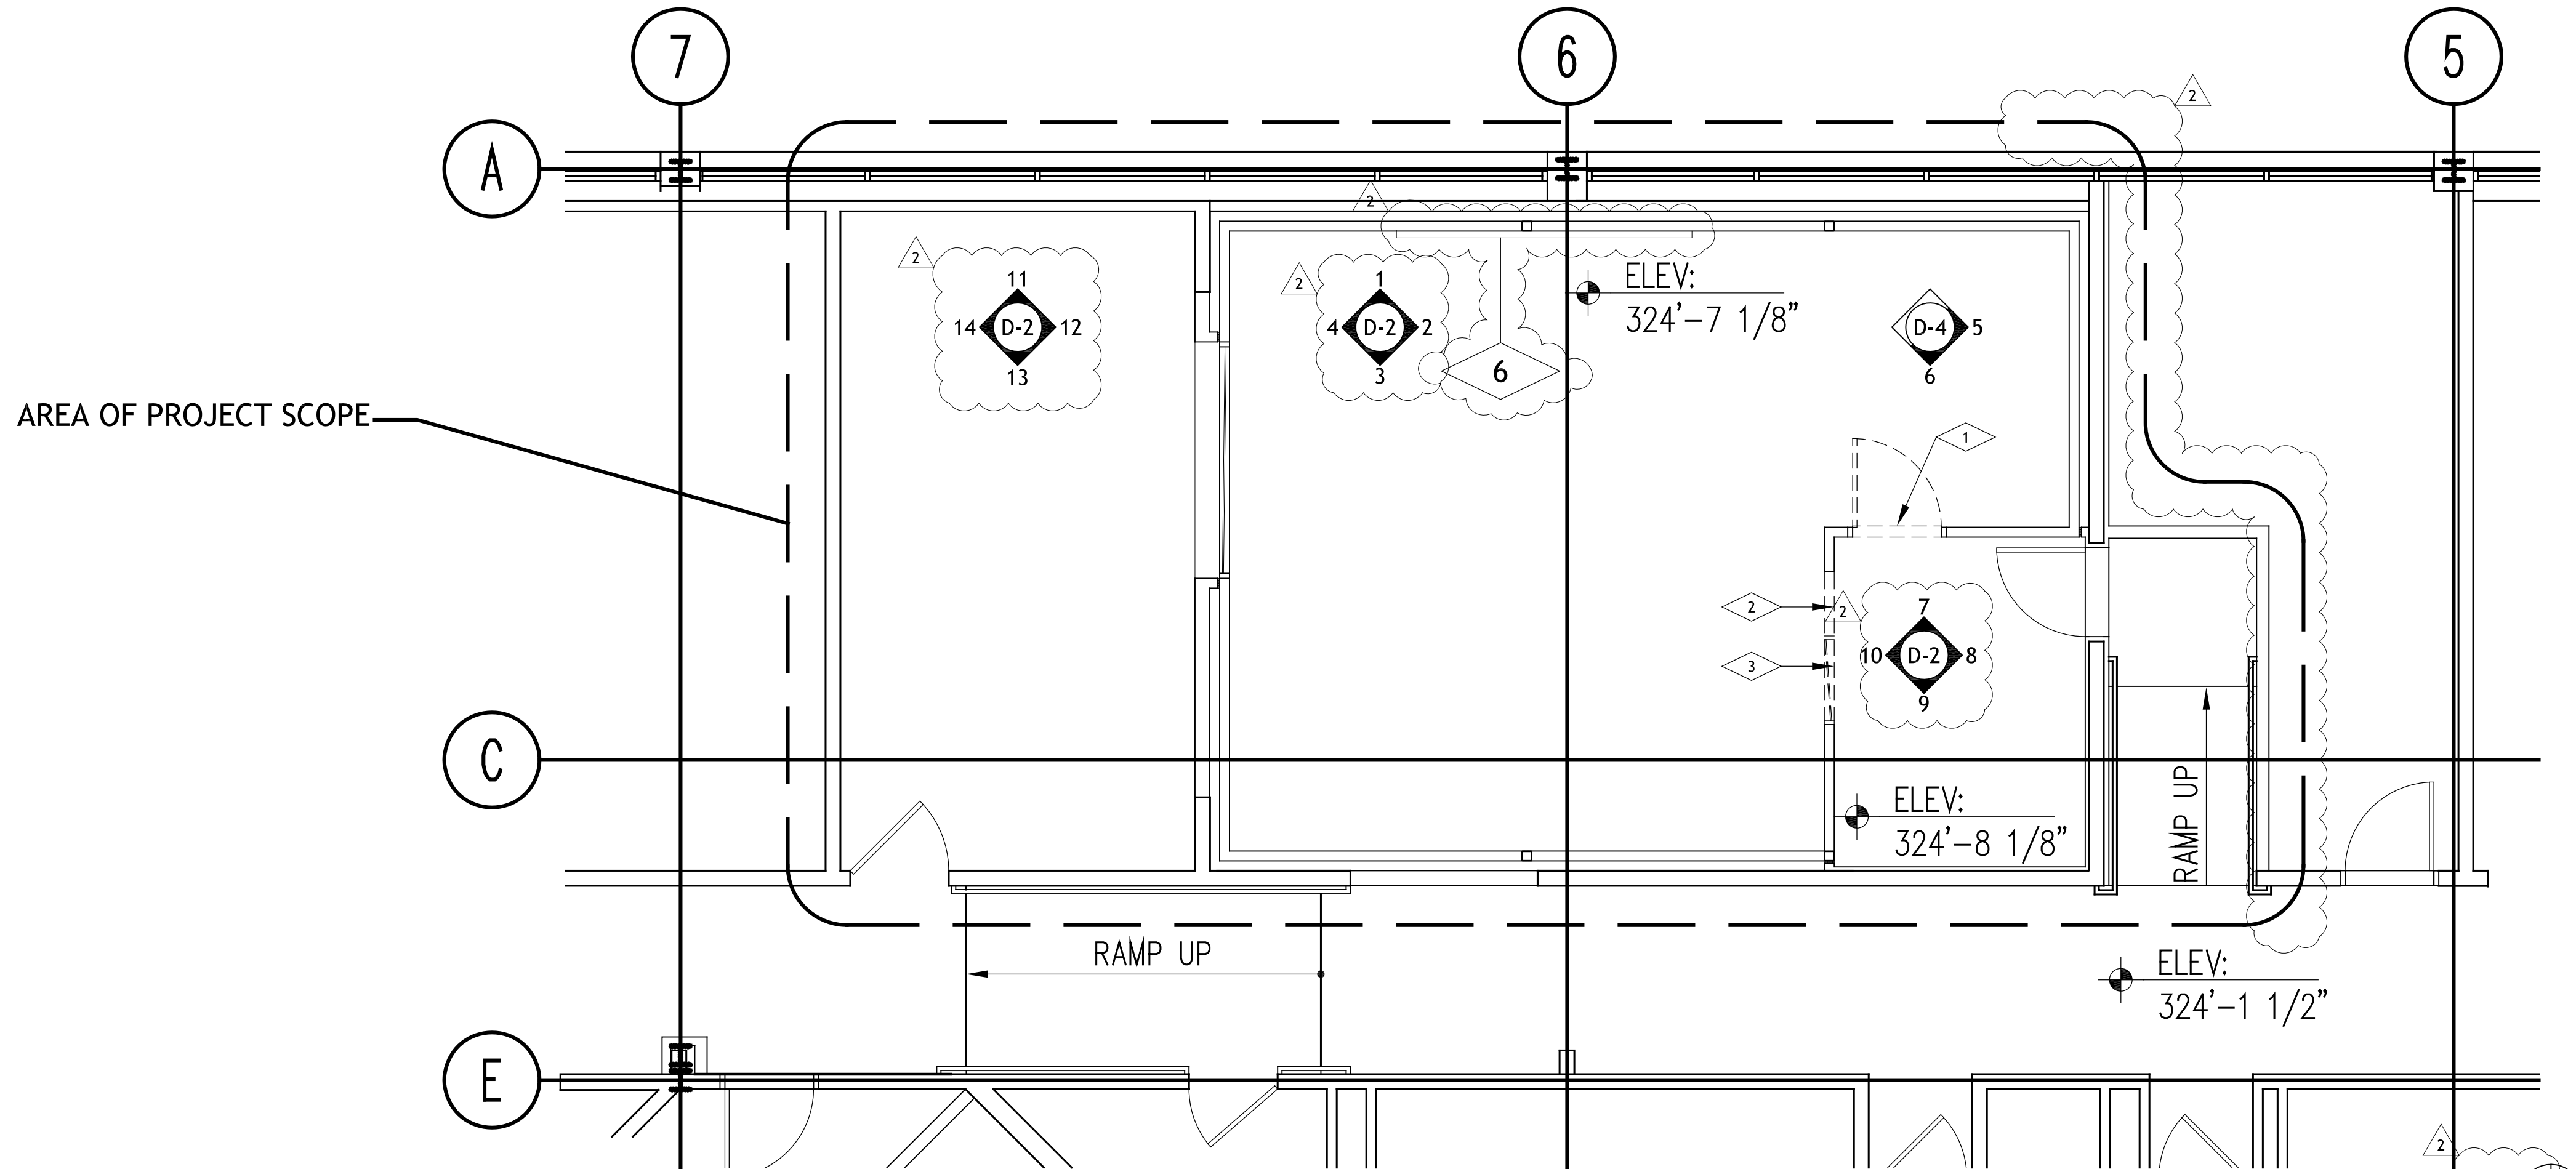


1 DEMOLITION - FLOOR PLAN
SCALE: 1/4"=1'-0"

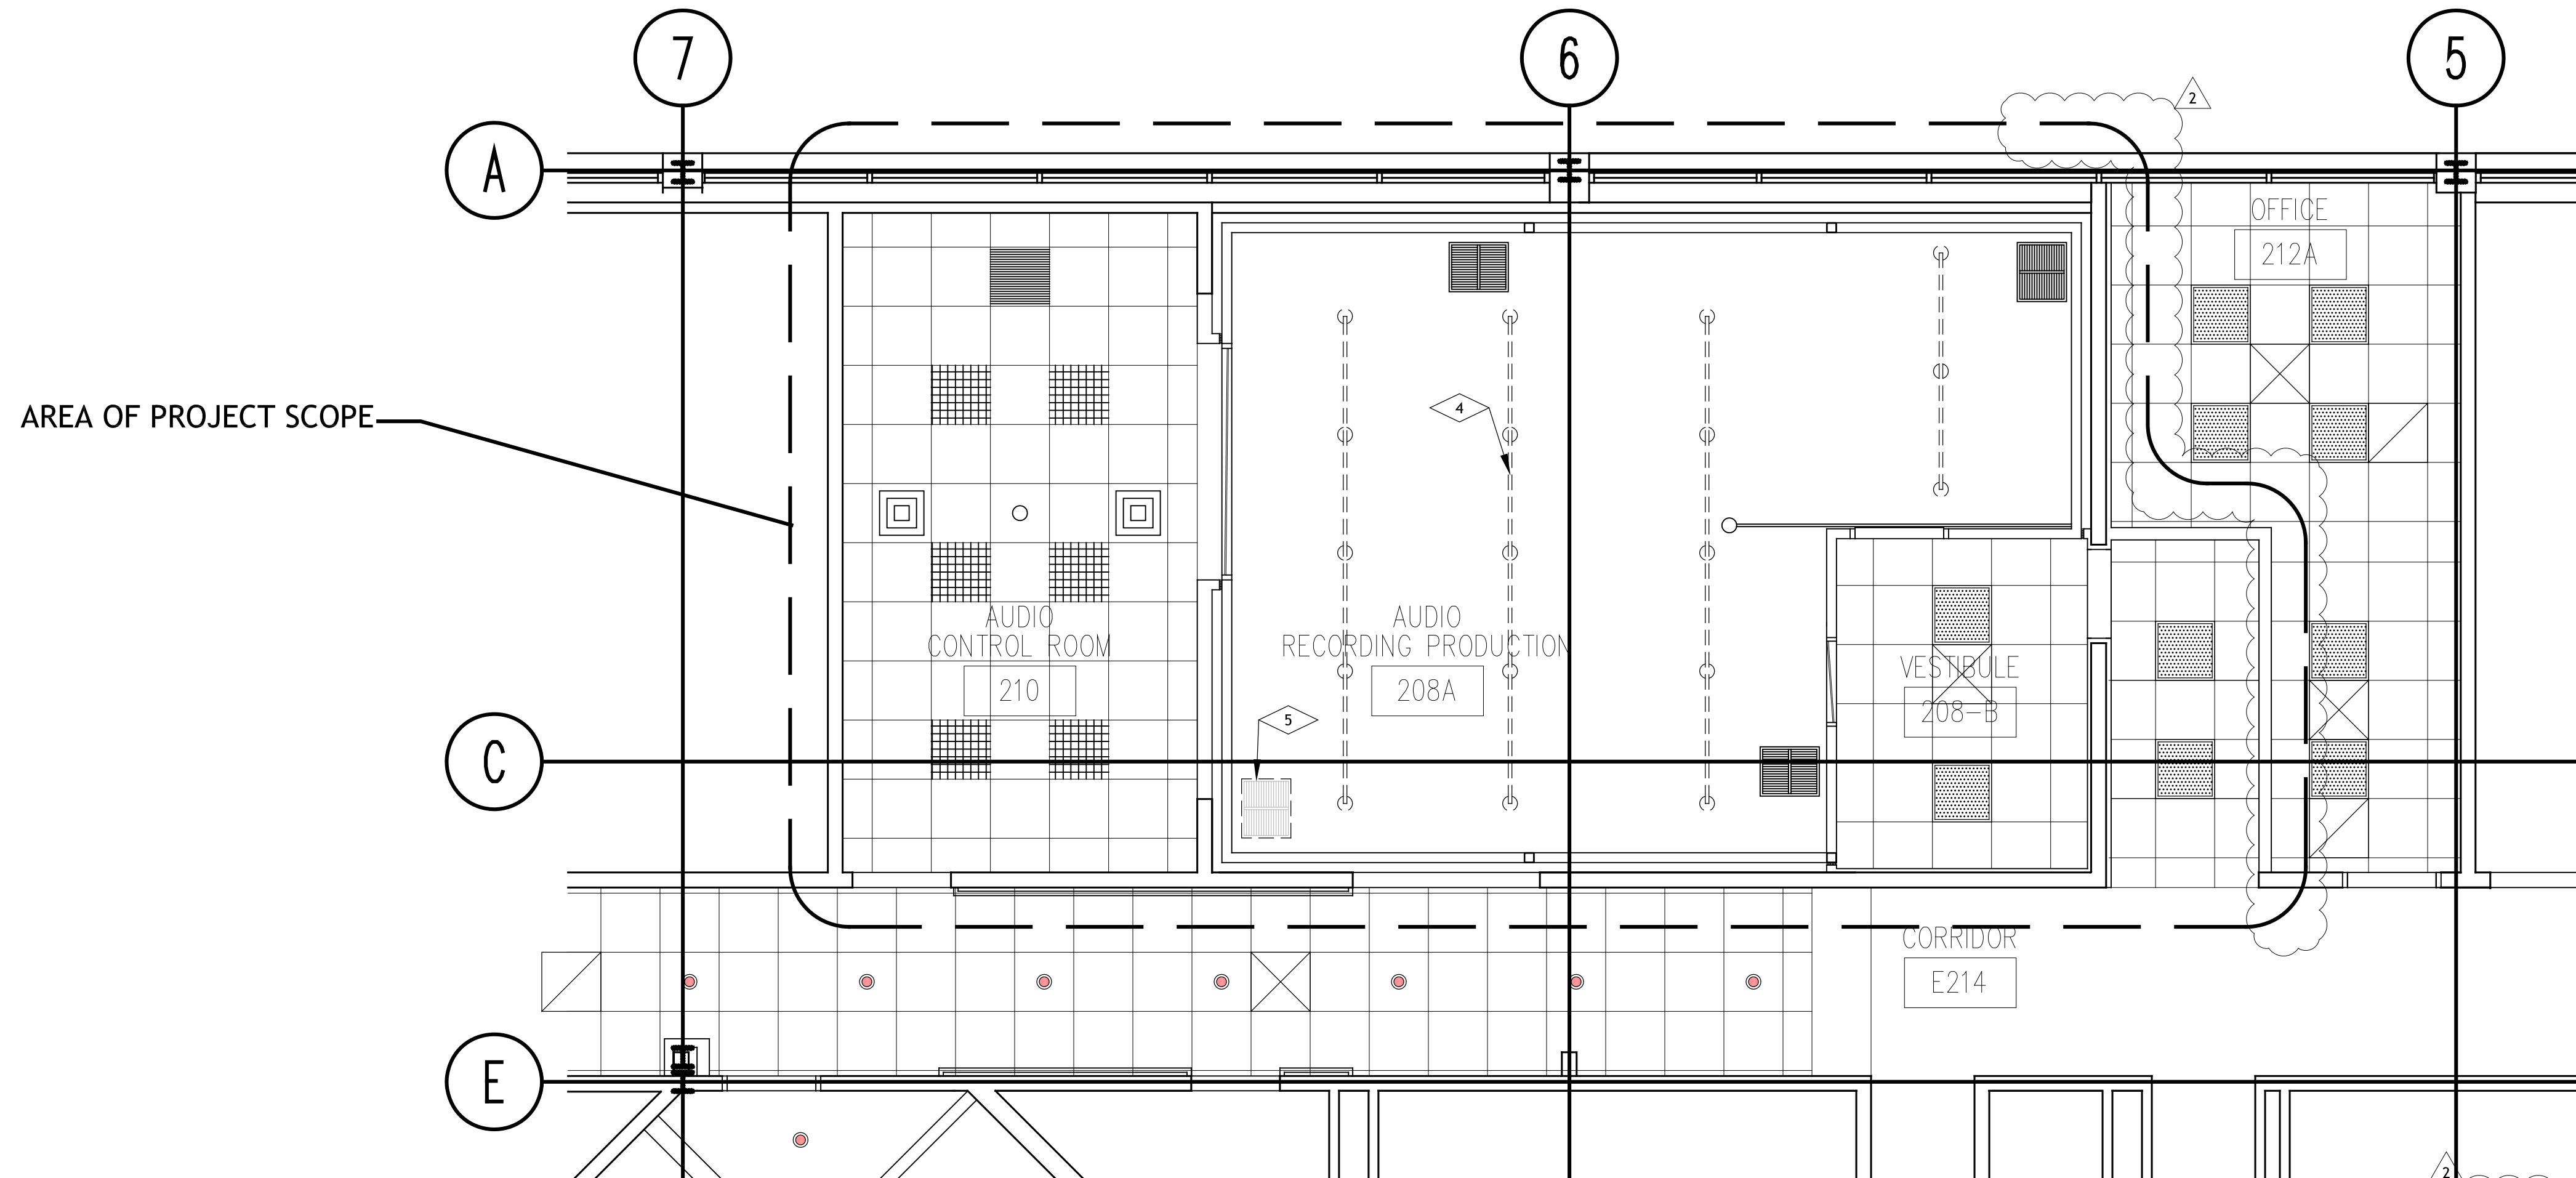

2 DEMOLITION - REFLECTED CEILING PLAN
SCALE: 1/4"=1'-0"

DEMOLITION NOTES

- 1 REMOVE EXISTING DOOR, FRAME, AND HARDWARE. INFILL EXISTING R.O. TO MATCH ADJACENT PARTITION CONSTRUCTION. SEE ELECTRICAL DRAWINGS FOR ADDITIONAL INFORMATION. SAVE AND STORE DOOR, FRAME, AND ALL ASSOCIATED HARDWARE FOR REINSTALLATION.
- 2 REMOVE EXISTING PARTITION CONSTRUCTION AND FRAMING TO EXPAND R.O. FOR REINSTALLATION OF DOOR.
- 3 REMOVE EXISTING WINDOW, PARTITION CONSTRUCTION AND FRAMING TO EXPAND R.O. FOR REINSTALLATION OF DOOR.
- 4 REMOVE EXISTING TRACK LIGHTING FIXTURES AND TURN OVER TO THE OWNER.
- 5 REMOVE EXISTING SUPPLY AIR GRILLE AND SAVE FOR REINSTALLATION. SEE MECHANICAL DRAWINGS FOR ADDITIONAL INFORMATION.
- 6 REMOVE EXISTING WHITE BOARD.

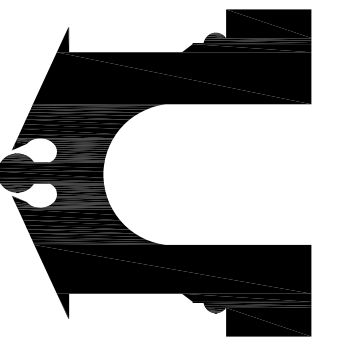


**H-WING 2nd FLOOR
LES PAUL STUDIO**
RAMAPO COLLEGE OF NEW JERSEY

ARCHITECT:
**HOLZMAN MOSS BOTTINO
ARCHITECTURE**
24 WEST 20TH STREET, 10TH FLOOR
NEW YORK, NY 10011
TEL: 212-465-0008
WWW.HOLZMANMOSSBOTTINO.COM

ACOUSTICAL CONSULTANT:
ACOUSTIC DIMENSIONS
140 HADDONSTOWN STREET
NEW ROCHELLE, NY 10801
TEL: 914-772-1300 FAX: 914-772-1301
WWW.ACOUSTICDIMENSIONS.COM

MECHANICAL ELECTRICAL ENGINEER:
KOHLER RONAN, LLC
1370 BROADWAY
NEW YORK, NY 10018
TEL: 212-695-5447 FAX: 212-695-2433
WWW.KOHLERONAN.COM

93 LAKE AVENUE
DANBURY, CT 06810
TEL: 203-778-1017 FAX: 203-778-1018
WWW.KOHLERONAN.COM

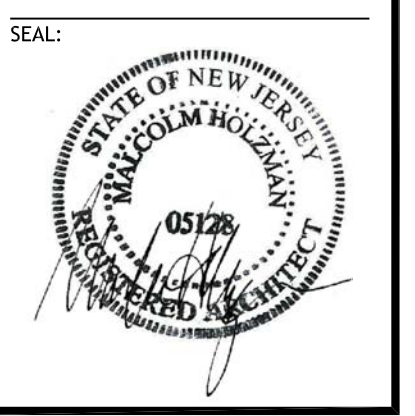


**HOLZMAN MOSS BOTTINO
ARCHITECTURE**
ACOUSTIC DIMENSIONS


ISSUE:	7/29/2014
REVISION 1 - ISSUED FOR CONSTRUCTION	9/23/2014
REVISION 2 - ISSUED FOR BID	10/6/2014

DEMOLITION PLAN
AND REFLECTED
CEILING PLAN


D-1

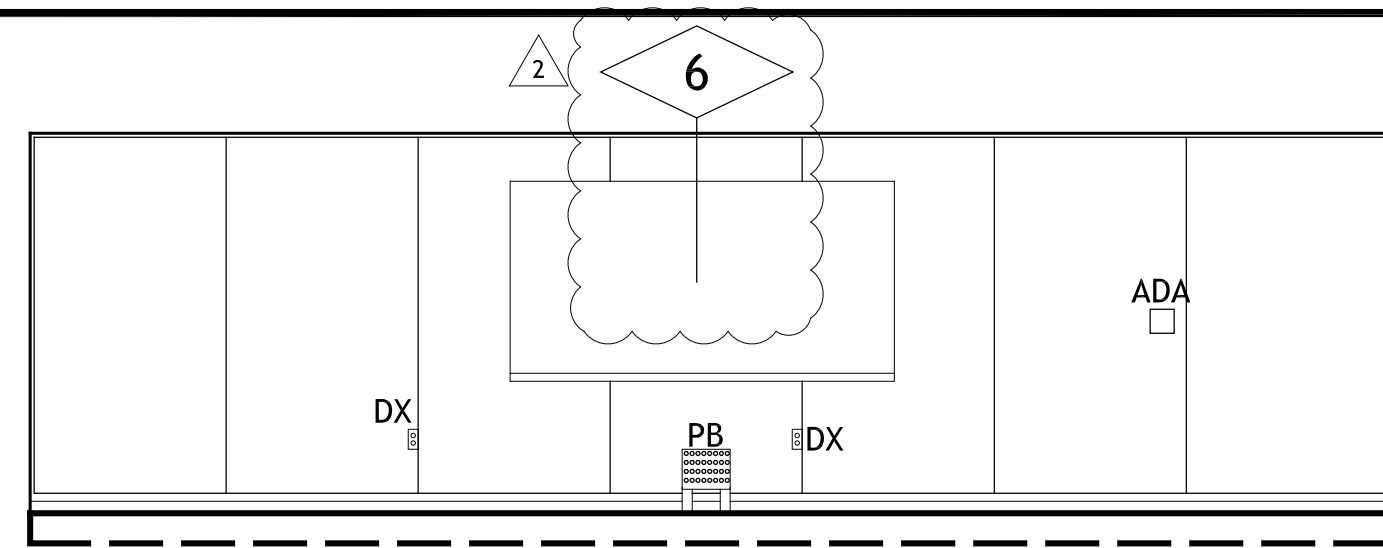


1 RM 208A EAST EL
SCALE: 1/4"=1'-0"

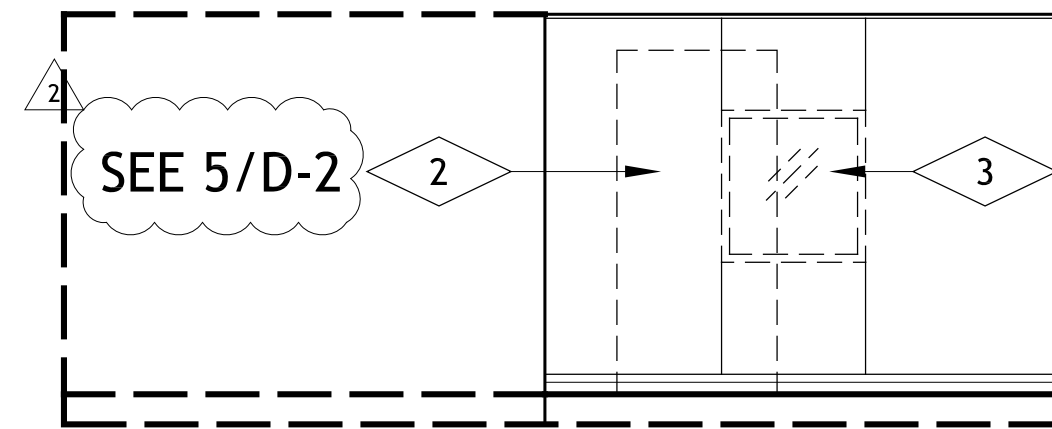


2 RM 208A SOUTH EL
SCALE: 1/4"=1'-0"

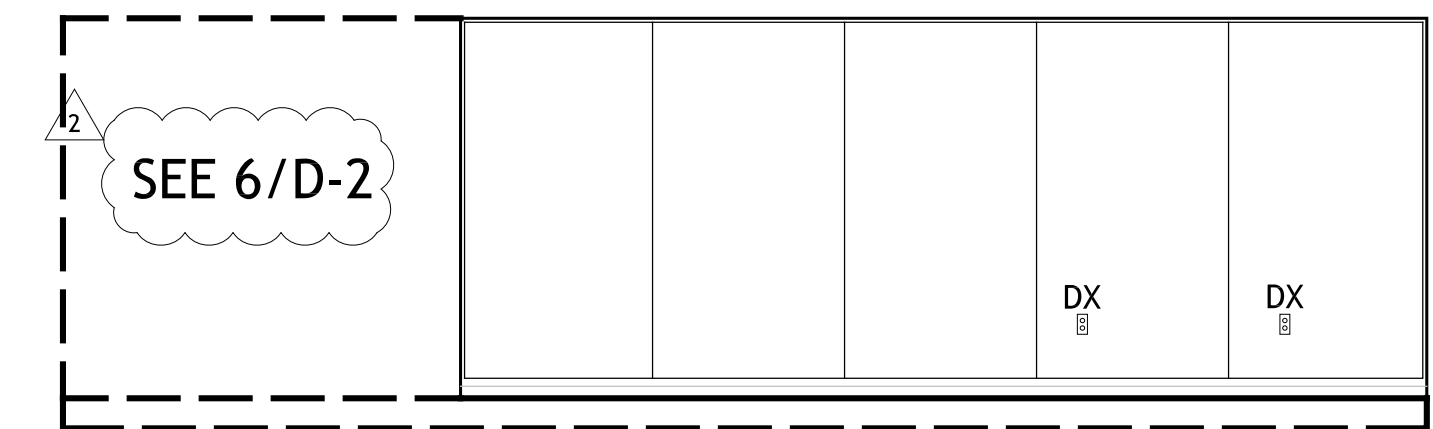


3 RM 208A WEST EL
SCALE: 1/4"=1'-0"

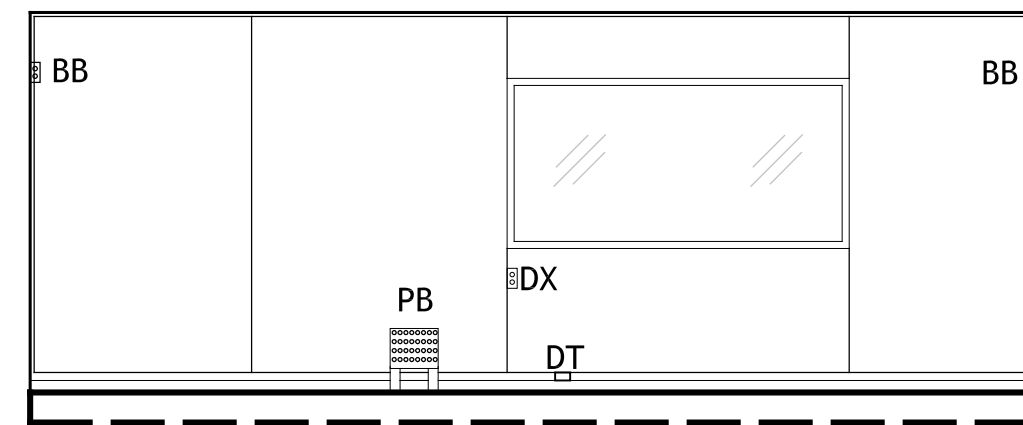


4 RM 208A NORTH EL
SCALE: 1/4"=1'-0"

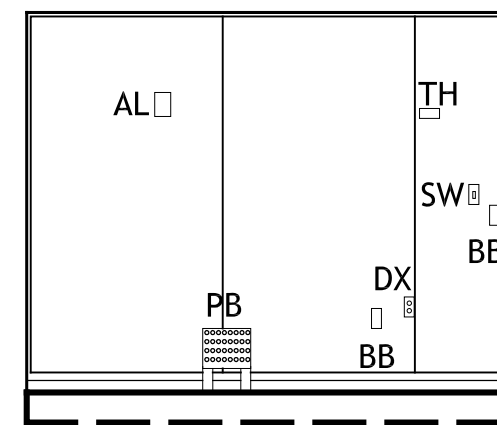

5 RM 208A SOUTH EL
SCALE: 1/4"=1'-0"

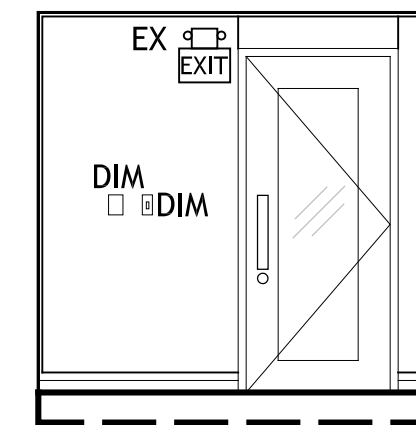


6 RM 208A WEST EL
SCALE: 1/4"=1'-0"

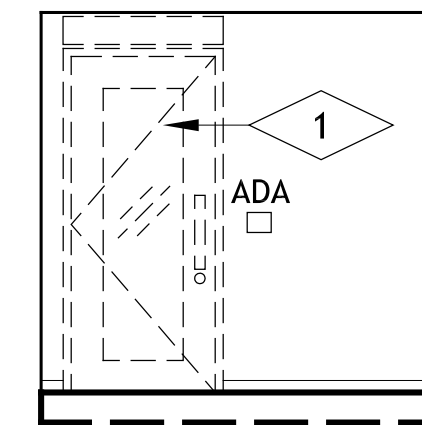


7 RM 208B EAST EL
SCALE: 1/4"=1'-0"


LEGEND	
EX	EXIT SIGN
DX	DUPLEX
PB	PATCH BOX
AL	FIRE ALARM
BB	BLANK BOX
SW	SWITCH
DT	DATA
AB	AUDIO BOX
ADA	POWER ASSISTED OPENER
EP	ELECTRICAL PANEL
DIM	DIMMER
TH	THERMOMETER

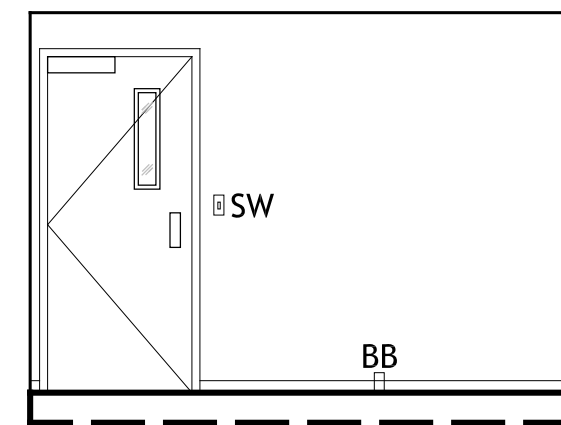

8 RM 208B SOUTH EL
SCALE: 1/4"=1'-0"

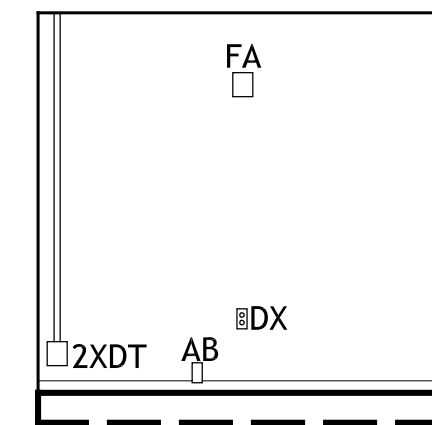


9 RM 208B WEST EL
SCALE: 1/4"=1'-0"

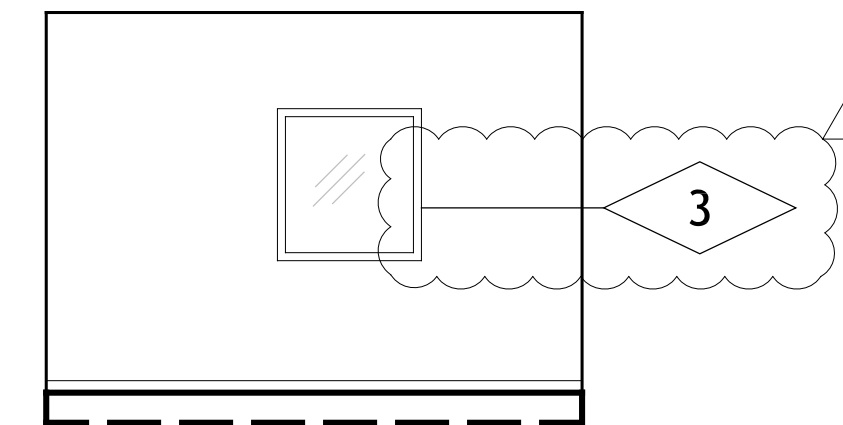


10 RM 208B NORTH EL
SCALE: 1/4"=1'-0"

DEMOLITION NOTES


- 1 REMOVE EXISTING DOOR, FRAME, AND HARDWARE. FRAME AND INFILL EXISTING R.O. TO MATCH ADJACENT PARTITION CONSTRUCTION. SEE ELECTRICAL DRAWINGS FOR ADDITIONAL INFORMATION. SAVE AND STORE DOOR, FRAME, AND ALL ASSOCIATED HARDWARE FOR REINSTALLATION.
- 2 REMOVE EXISTING PARTITION CONSTRUCTION AND FRAMING TO EXPAND R.O. FOR REINSTALLATION OF DOOR.
- 3 REMOVE EXISTING WINDOW, PARTITION CONSTRUCTION AND FRAMING TO EXPAND R.O. FOR REINSTALLATION OF DOOR.
- 6 REMOVE EXISTING WHITEBOARD.

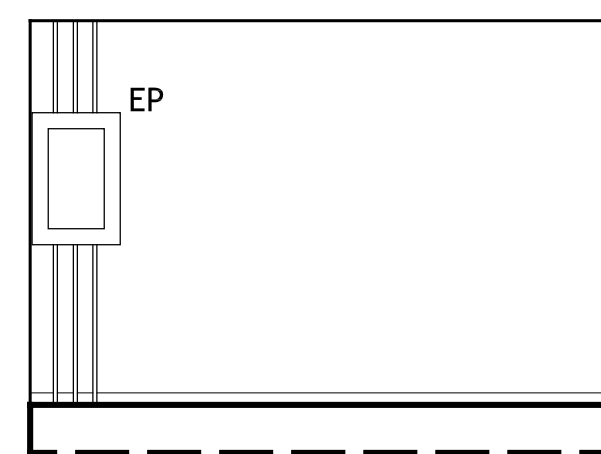


11 RM 210 EAST EL
SCALE: 1/4"=1'-0"

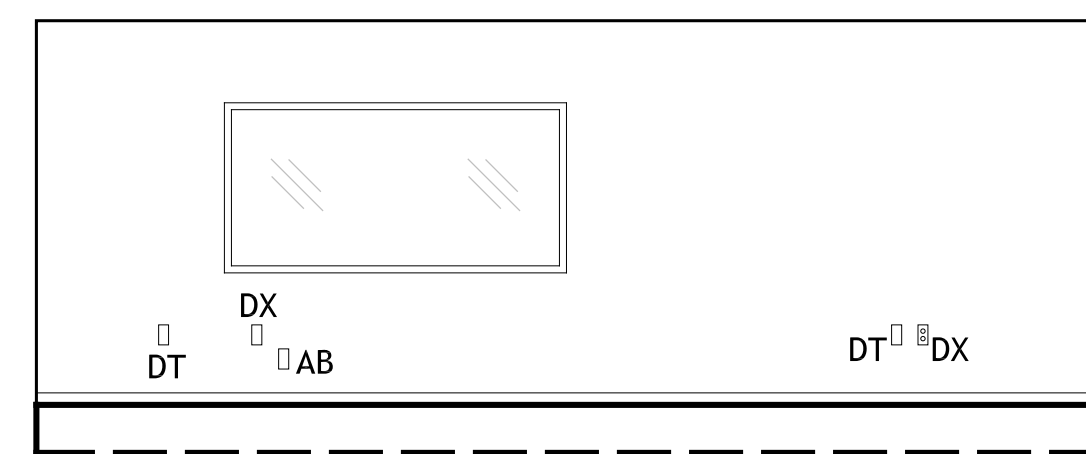


12 RM 210 SOUTH EL
SCALE: 1/4"=1'-0"

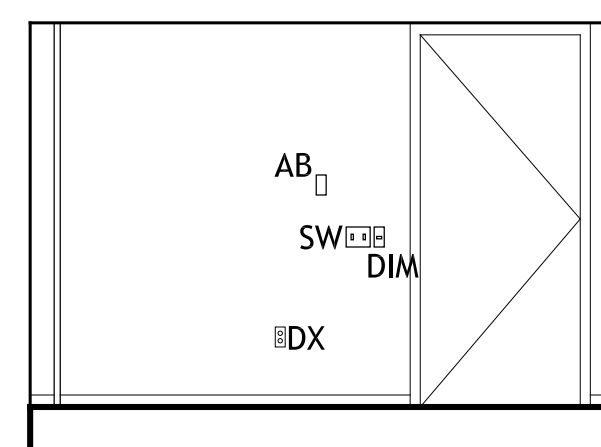


13 RM 210 WEST EL
SCALE: 1/4"=1'-0"

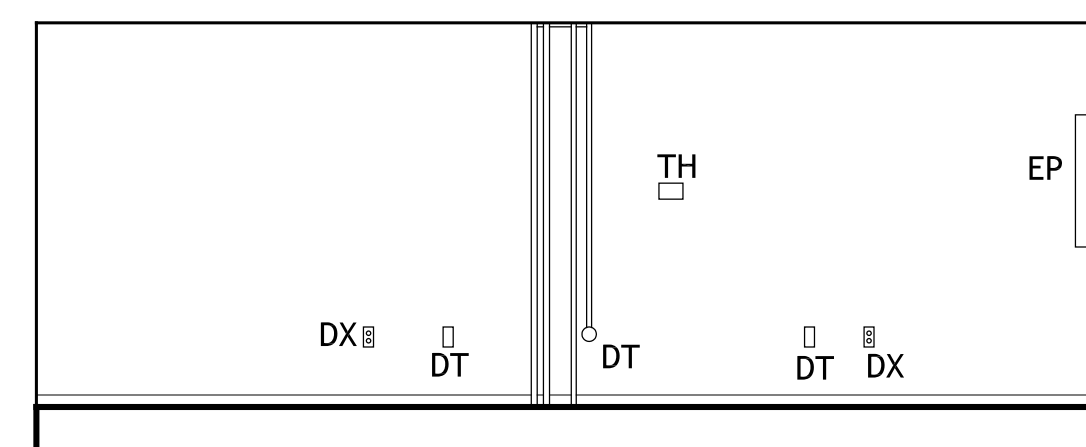

14 RM 210 NORTH EL
SCALE: 1/4"=1'-0"

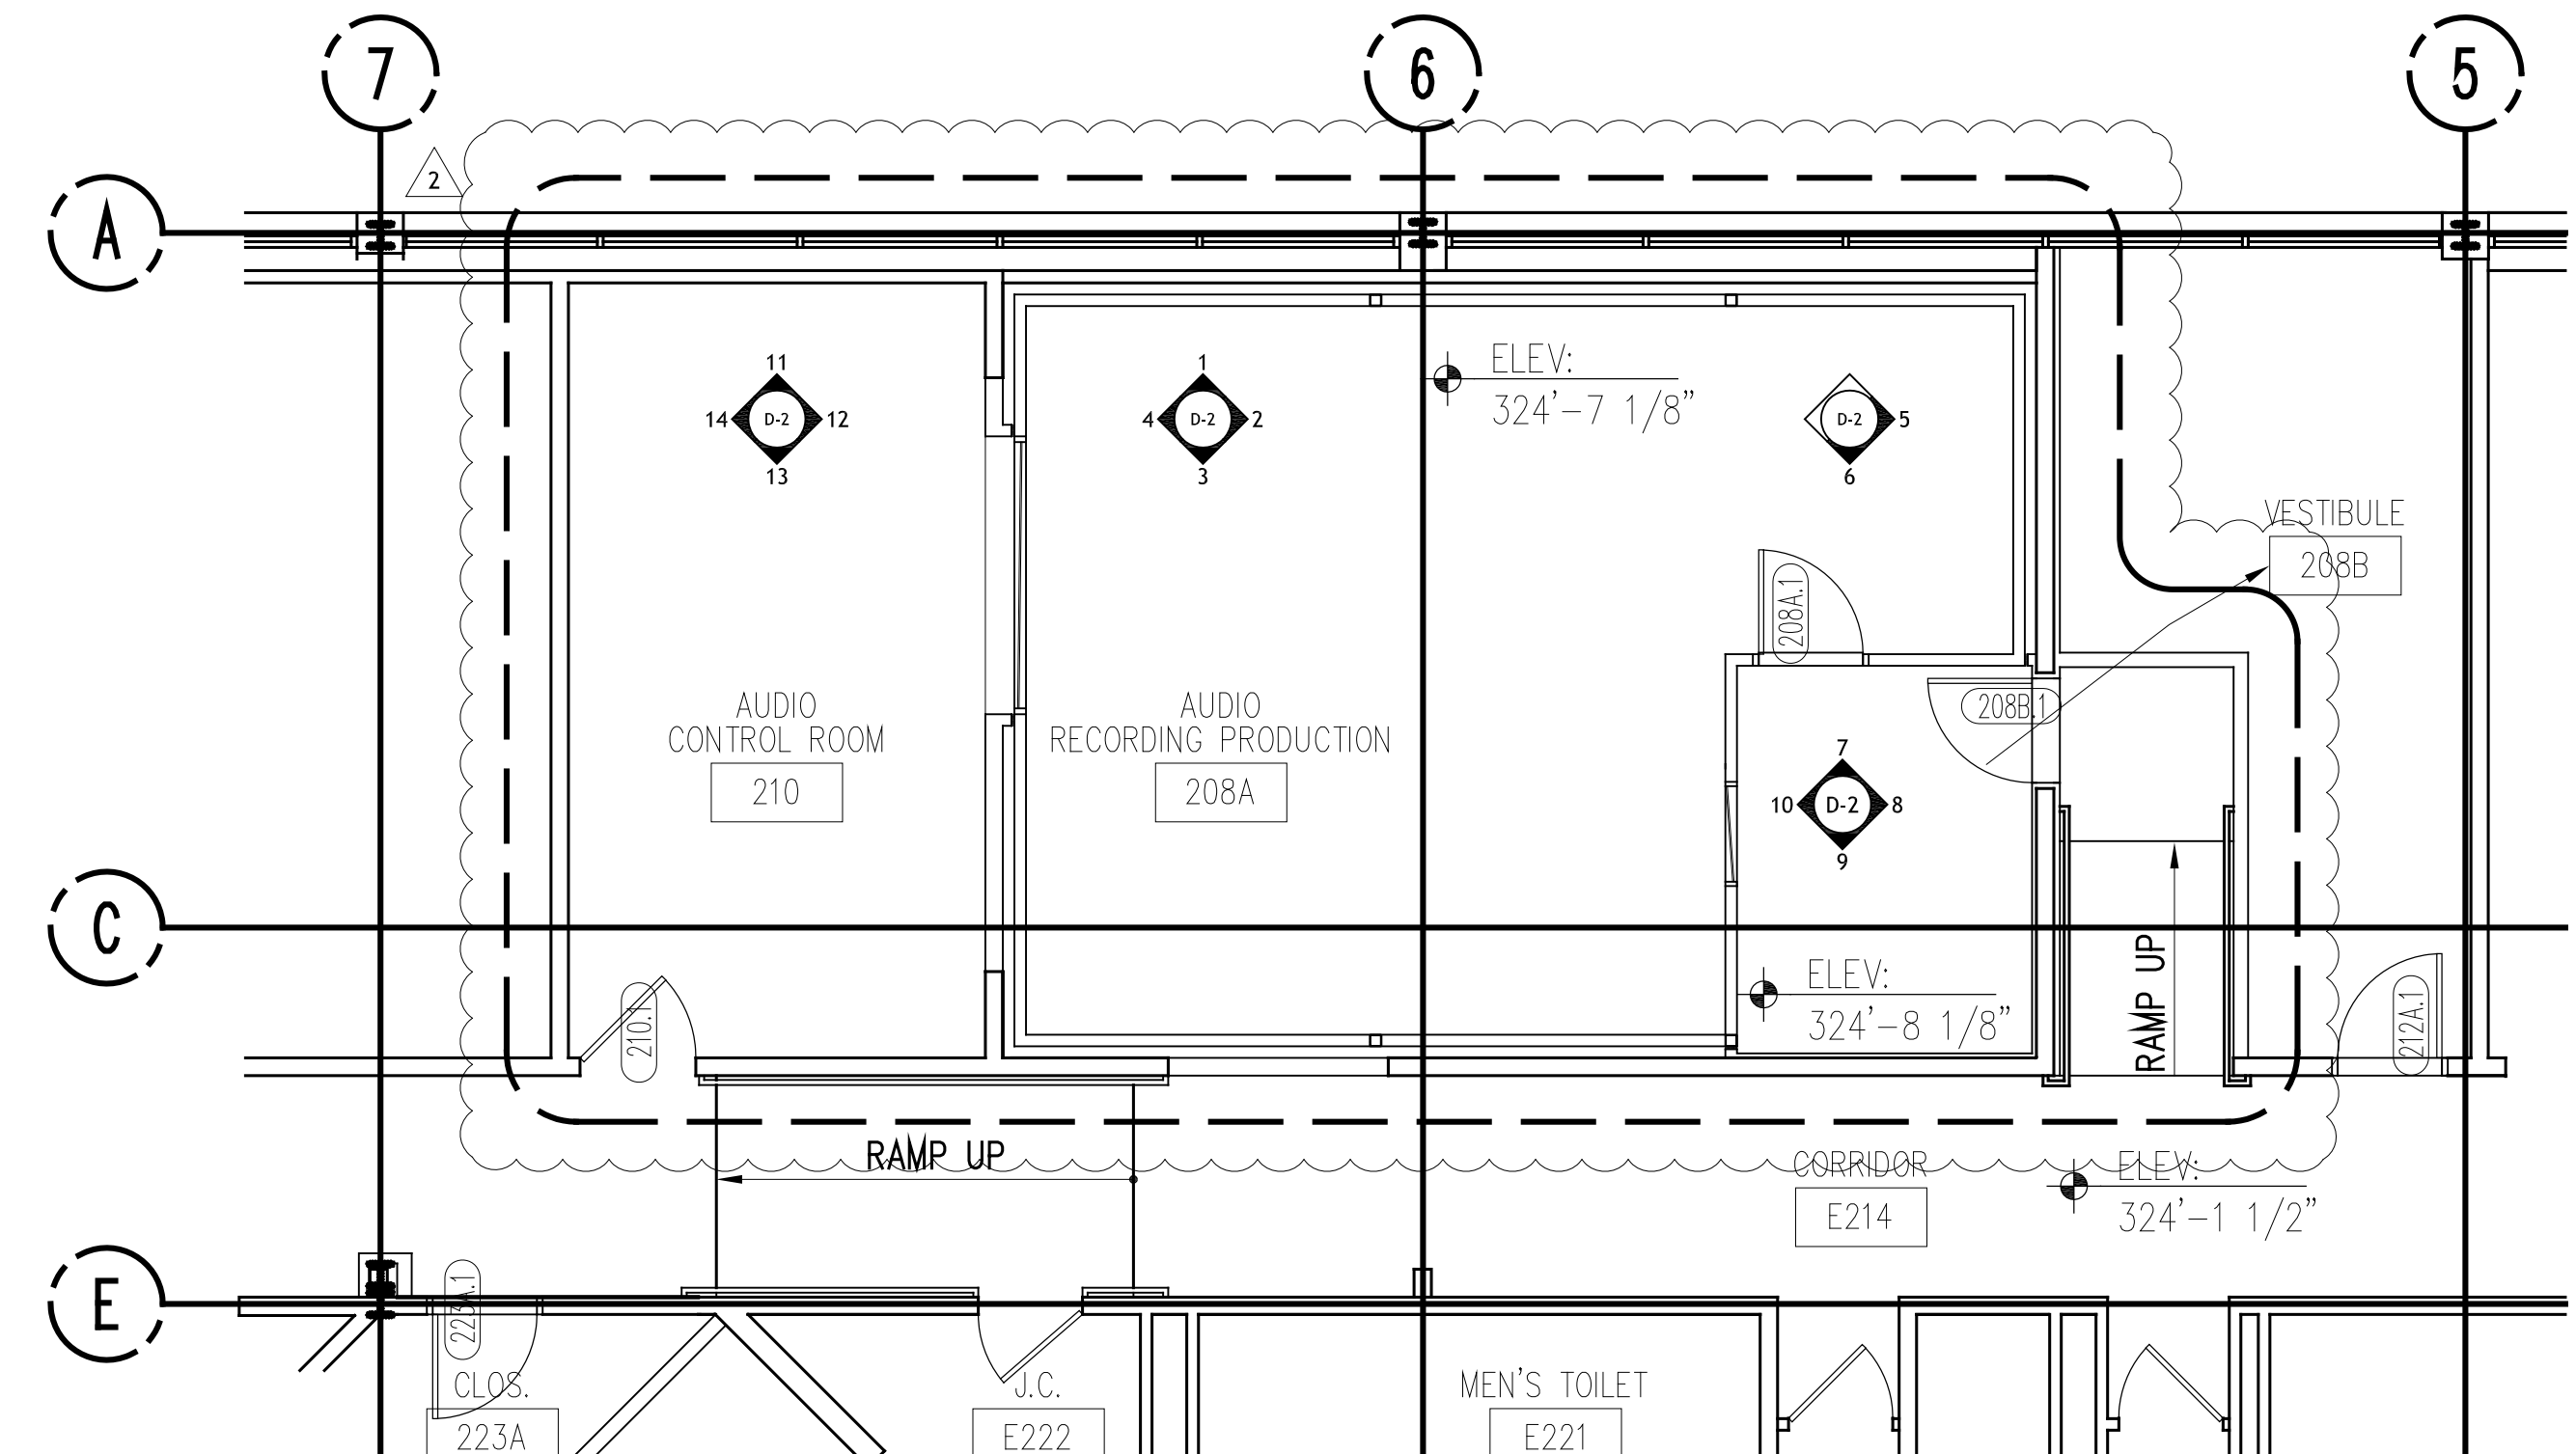

15 KEYPLAN
SCALE: 3/16"=1'-0"

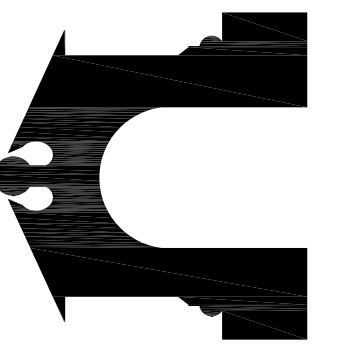

H-WING 2nd FLOOR
LES PAUL STUDIO
RAMAPO COLLEGE OF NEW JERSEY


ARCHITECT:
HOLZMAN MOSS BOTTING
ARCHITECTURE
214 WEST 20TH STREET TOWER, 17TH FLOOR
NEW YORK, NY 10011
T: 212-461-8888
WWW.HOLZMANMOSSBOTTING.COM

ACOUSTICAL CONSULTANT:
ACOUSTIC DIMENSIONS
148 HAWKINS STREET
NEW ROCHELLE, NY 10801
T: 914-713-1300
WWW.ACOUSTICDIMENSIONS.COM

MECHANICAL ELECTRICAL ENGINEER:
KOHLER RONAN, LLC

1170 BROADWAY
NEW YORK, NY 10018
T: 212-696-3422 F: 212-696-3423
WWW.KOHLERONAN.COM

81 LAKE AVENUE
DANBURY, CT 06810
T: 203-778-1017 F: 203-778-1018
WWW.KOHLERONAN.COM

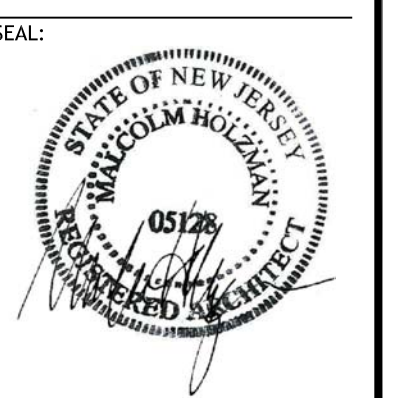


HOLZMAN MOSS BOTTING
ARCHITECTURE
ACOUSTIC DIMENSIONS

ISSUE: 7/29/2014
REVISION 1 - ISSUED FOR CONSTRUCTION 9/23/2014
REVISION 2 - ISSUED FOR BID 10/6/2014

DEMOLITION
INTERIOR
ELEVATIONS

D-2

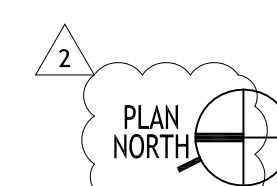

100



ACOUSTICAL CONSULTANT:
ACOUSTIC DIMENSIONS
145 HUGUENOT STREET
NEW ROCHELLE, NY 10801
T: 1.914.712.1300 x12
WWW.ACOUSTICDIMENSIONS.COM




ISSUE:	7/29/2014
① REVISION 1 - ISSUED FOR CONSTRUCTION	9/23/2014
② REVISION 2 - ISSUED FOR BID	10/6/2014


FLOOR PLAN AND DETAILS

A-1


AREA OF PROJECT SCOPE

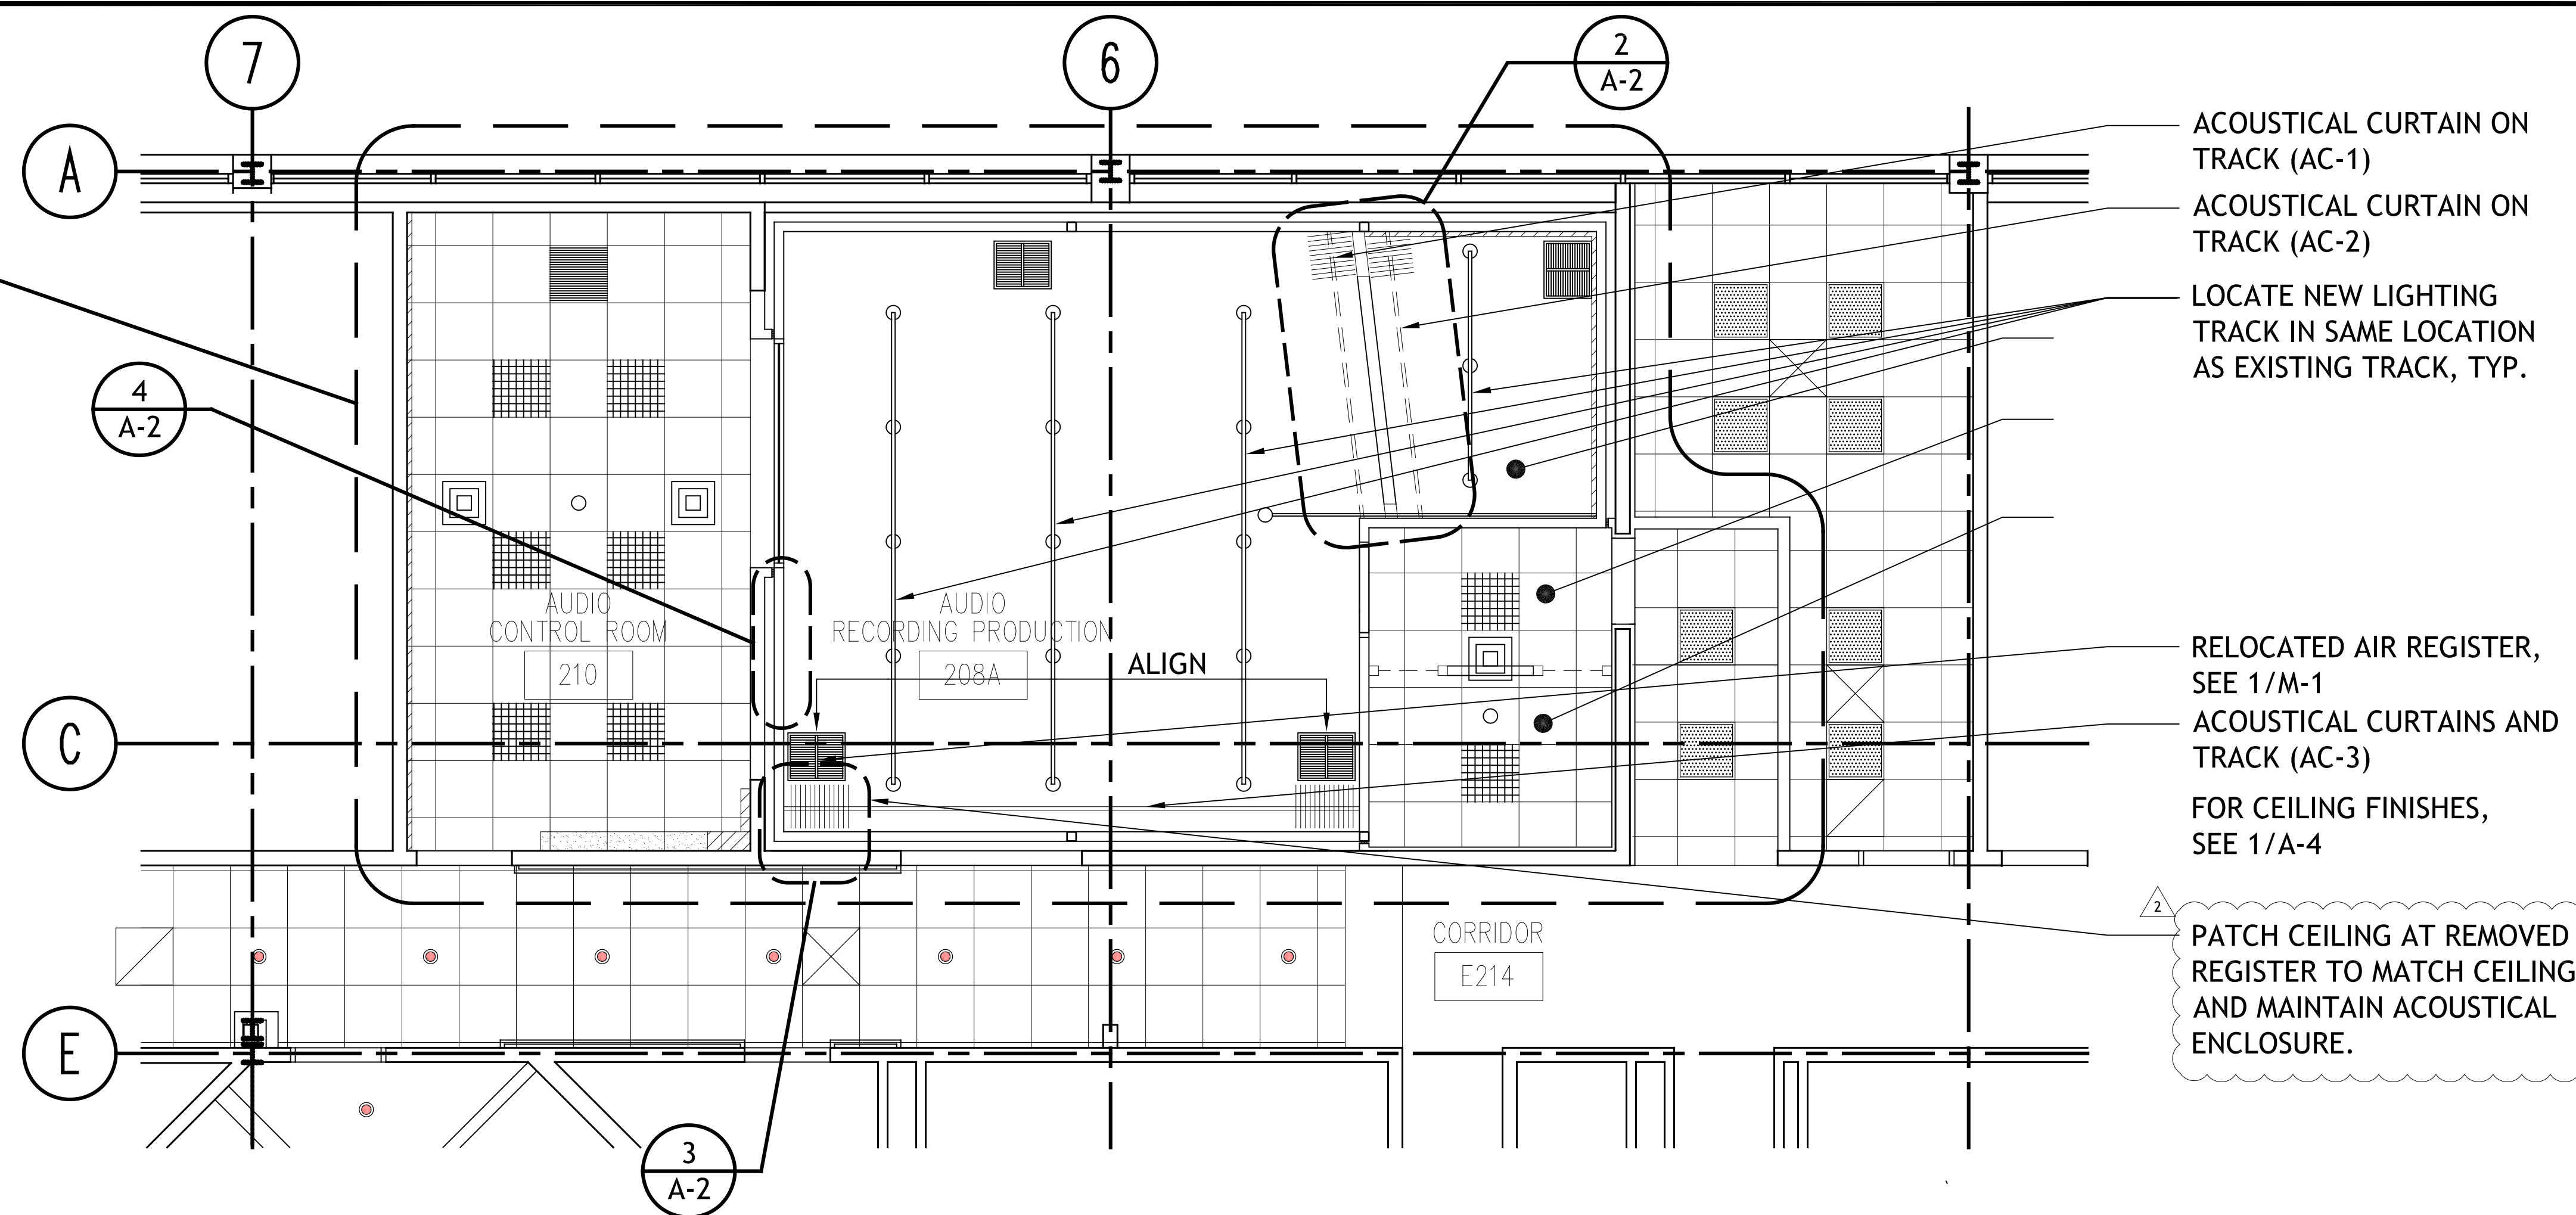


1 REFLECTED CEILING PLAN
SCALE: 1/4"=1'-0"

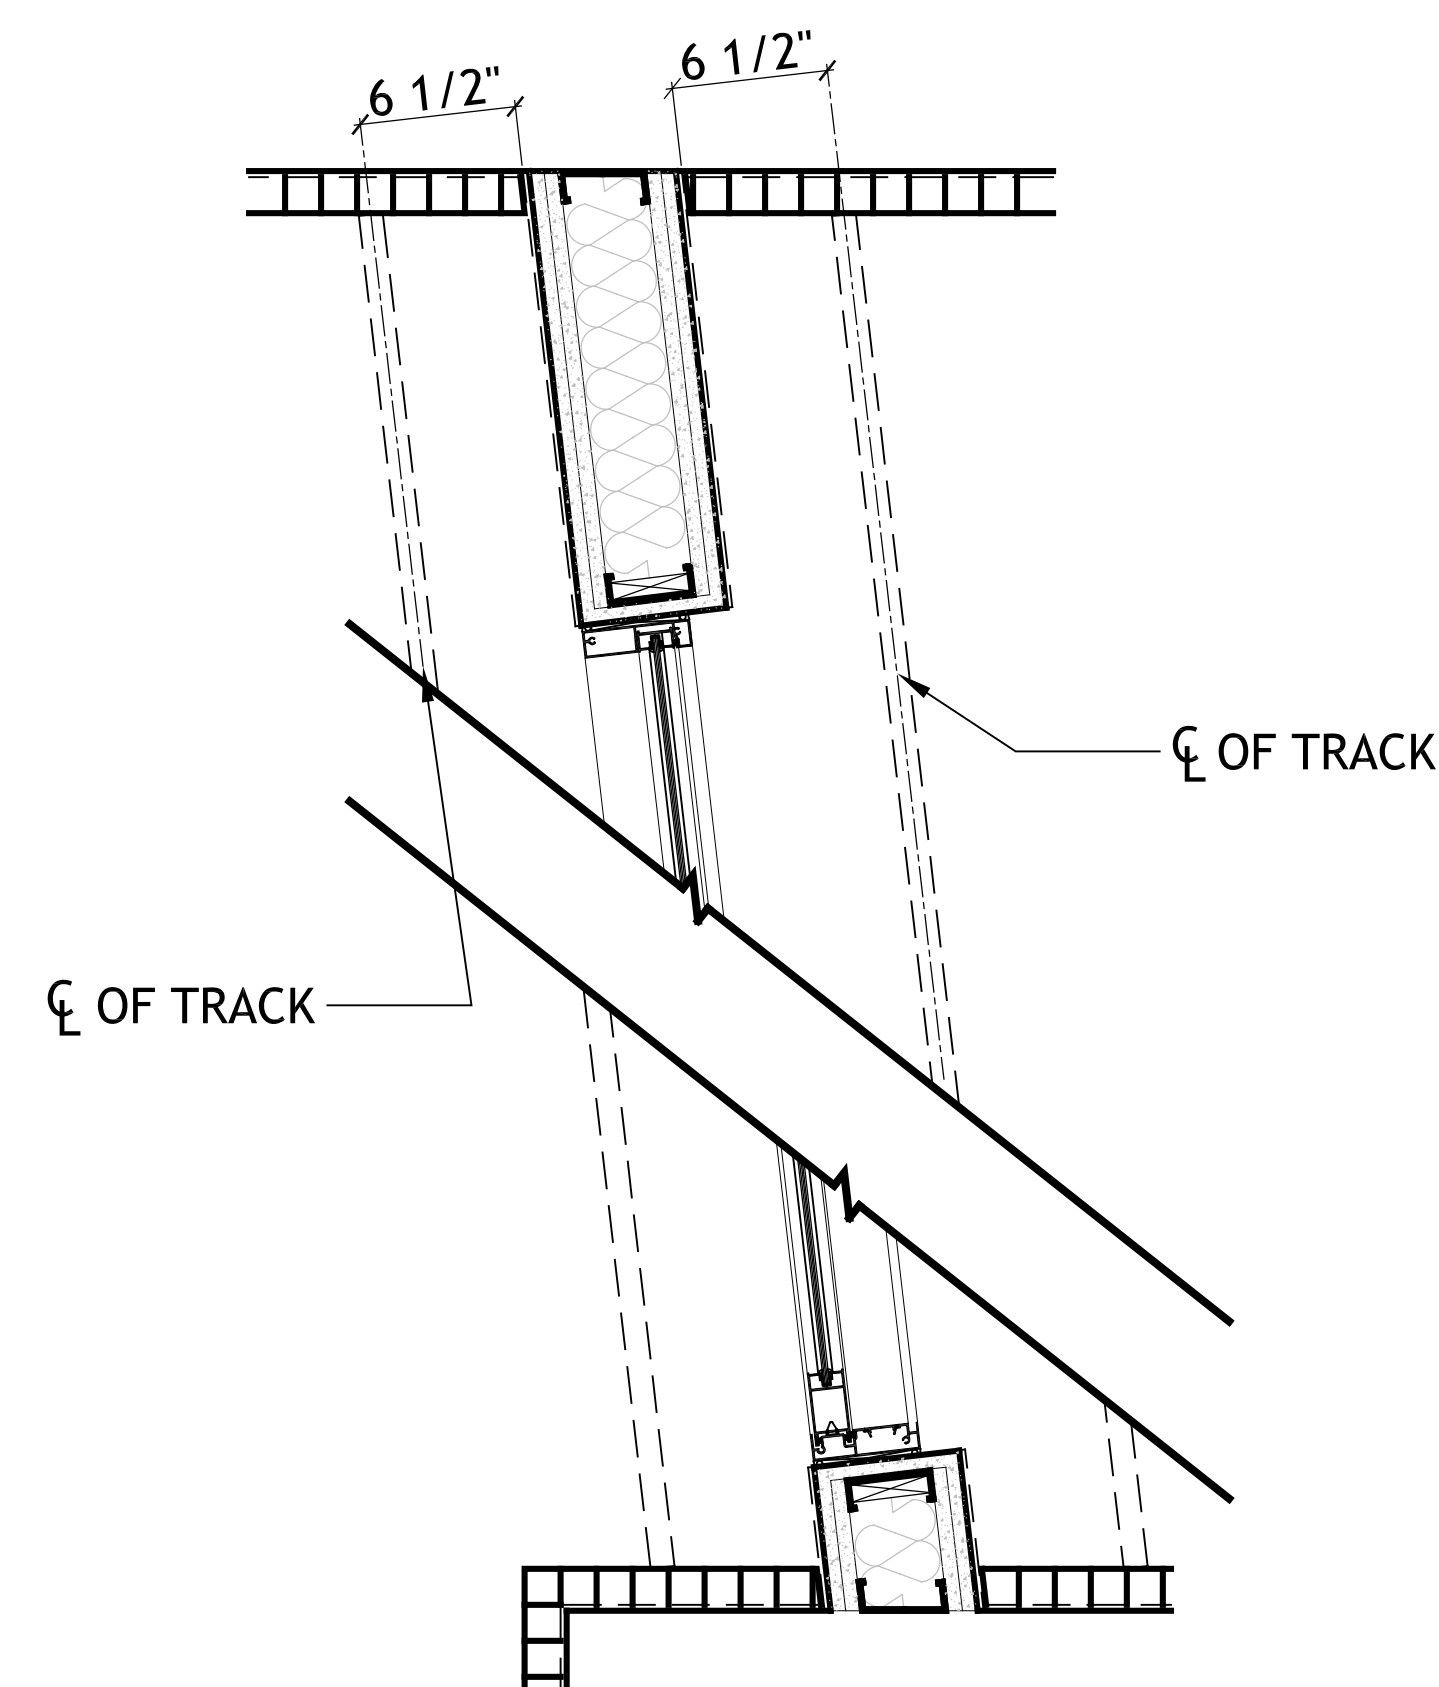


2 DETAIL AT CURTAIN TRACK AT ISOLATION AREA
SCALE: 1-1/2"=1'-0"

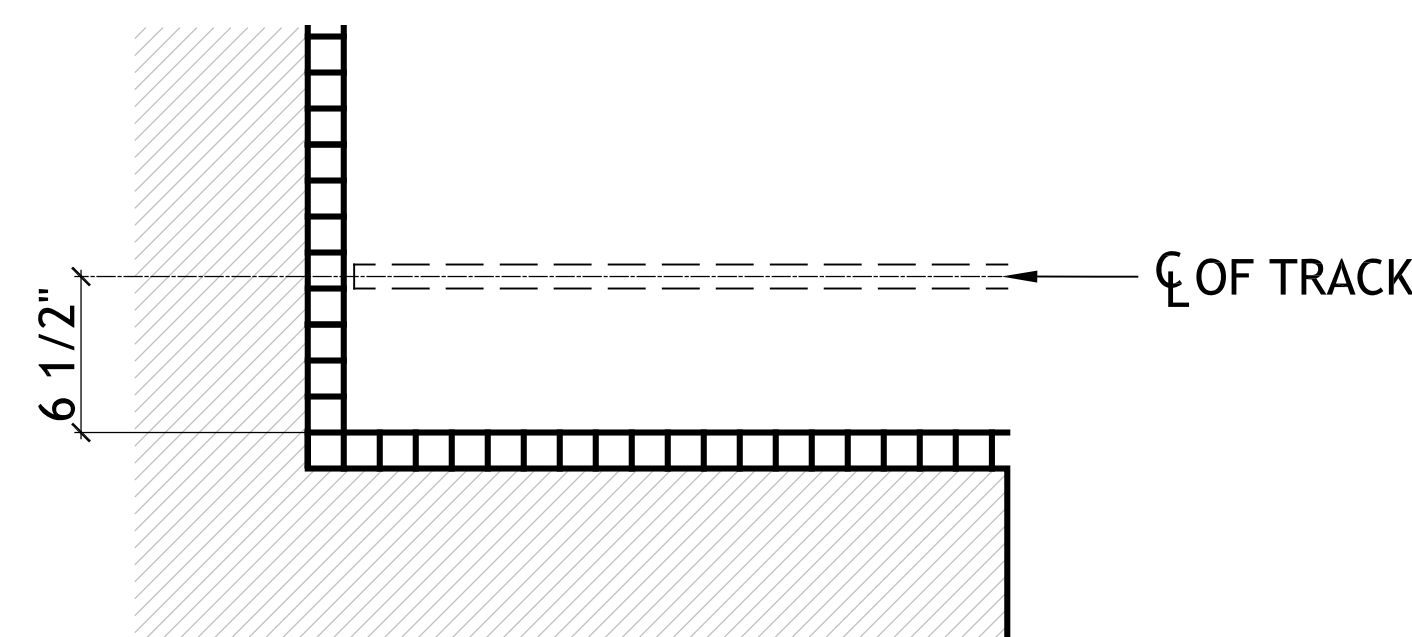


3 DETAIL AT CURTAIN TRACK AT AUDIO RECORDING
SCALE: 1-1/2"=1'-0"

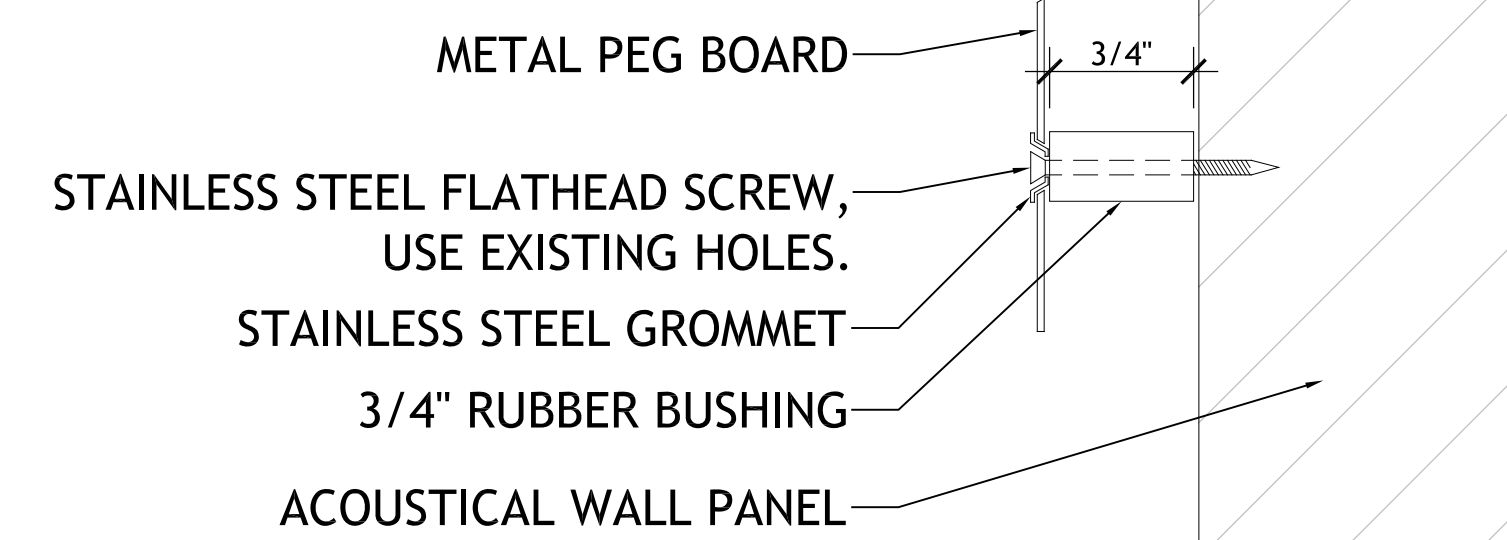

4 DETAIL AT METAL PEGBOARD
SCALE: 1-1/2"=1'-0"

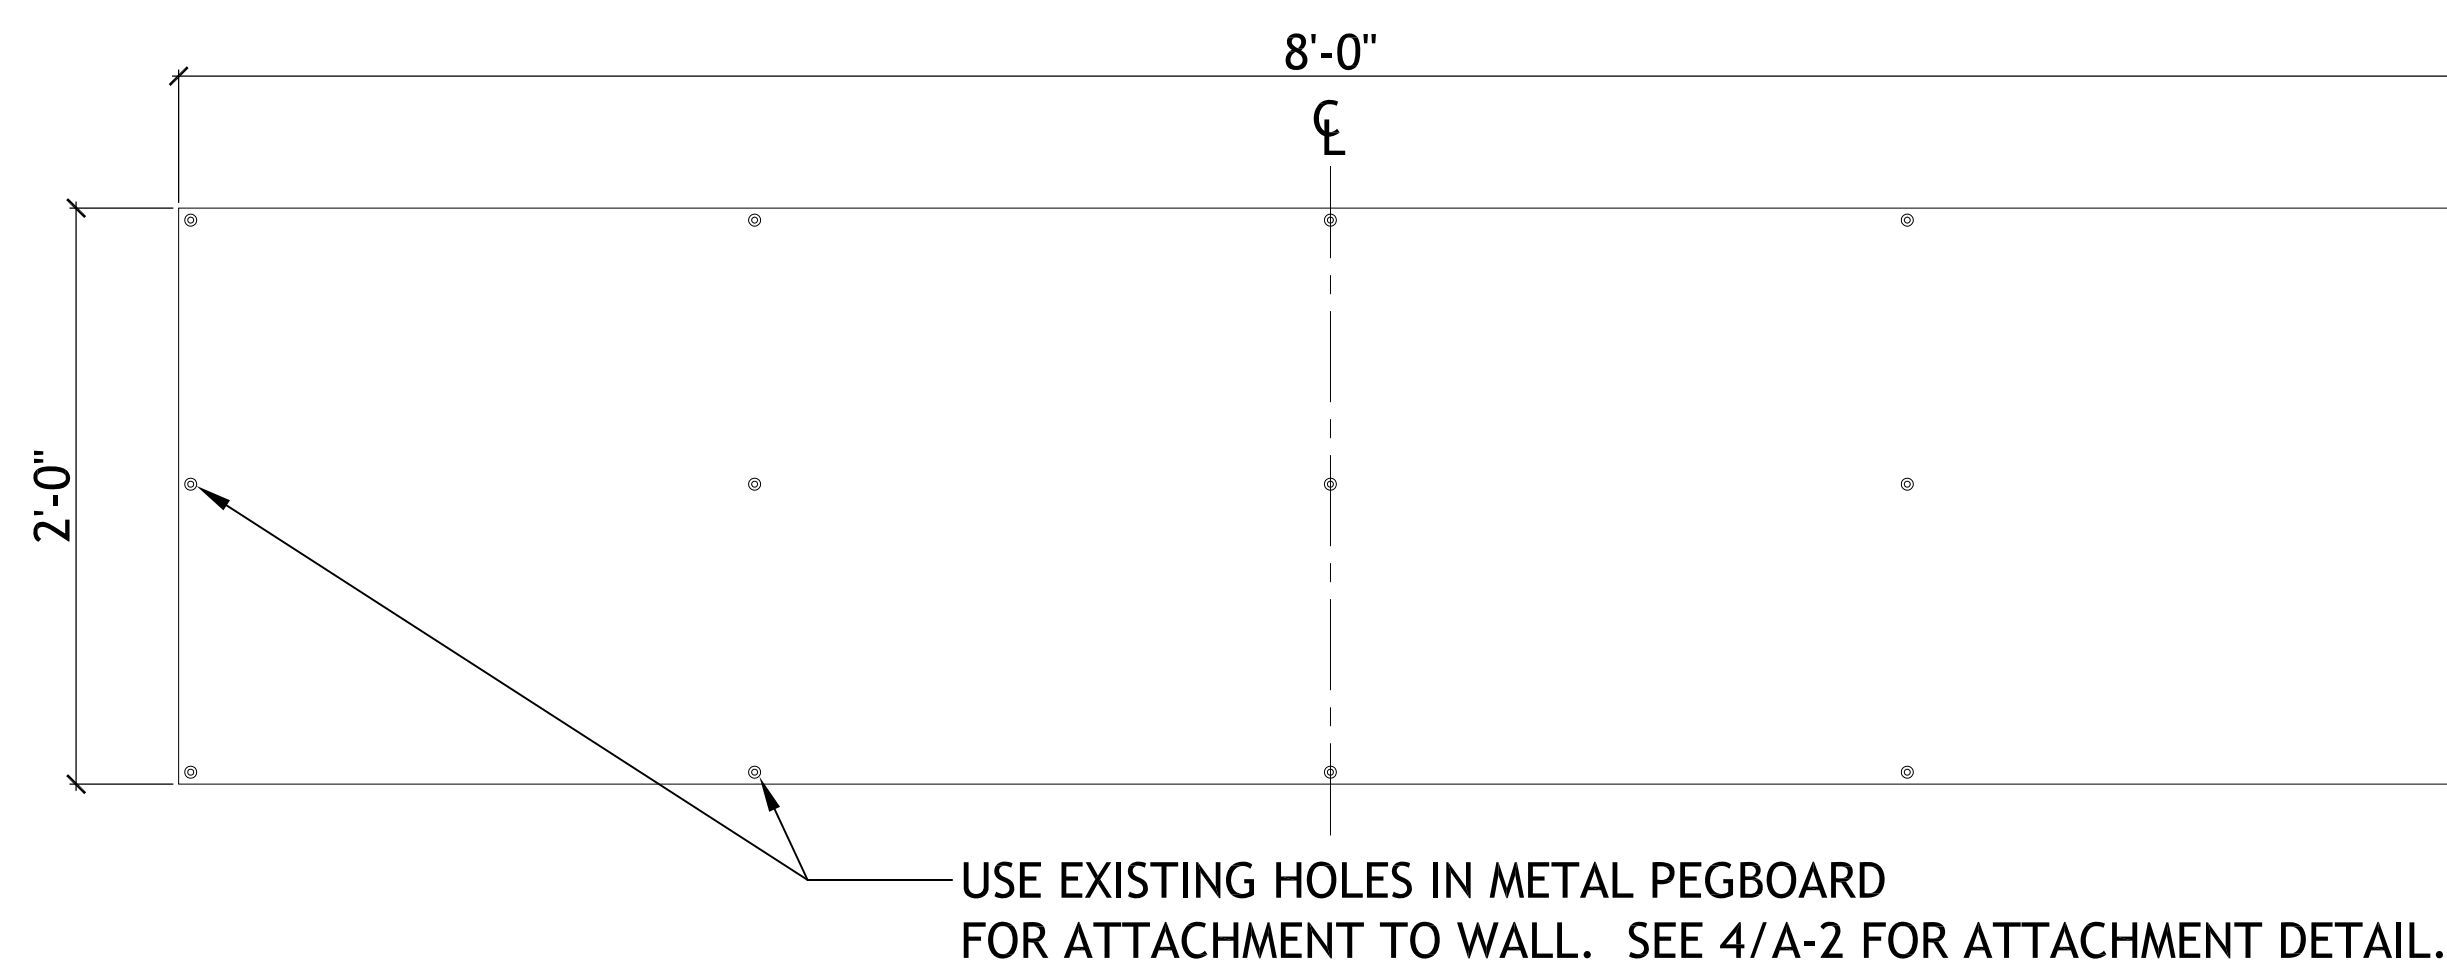

5 DETAIL AT METAL PEGBOARD AT AUDIO RECORDING PRODUCTION
SCALE: 1-1/2"=1'-0"

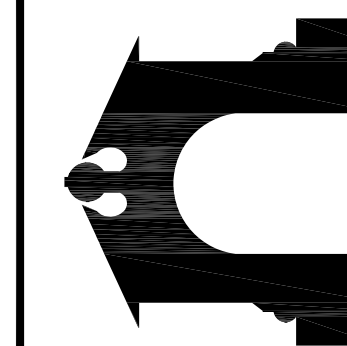


H-WING 2nd FLOOR
LES PAUL STUDIO
RAMAPO COLLEGE OF NEW JERSEY

ARCHITECT:
HOLZMAN MOSS BOTTINO
ARCHITECTURE
24 WEST 20TH STREET, 10TH FLOOR
NEW YORK, NY 10011
212.462.4600
WWW.HOLZMANMOSSBOTTINO.COM

ACOUSTICAL CONSULTANT:
ACOUSTIC DIMENSIONS
140 HARBORVIEW STREET
NEW ROCHELLE, NY 10801
212.936.7322
WWW.ACOUSTICDIMENSIONS.COM

MECHANICAL ELECTRICAL ENGINEER:
KOHLER RONAN, LLC
1376 MIDWAY
NEW YORK, NY 10018
212.778.1017
WWW.KOHLERONAN.COM

93 LAKE AVENUE
DANBURY, CT 06810
T: 203.778.1017 F: 203.778.1018
WWW.KOHLERONAN.COM

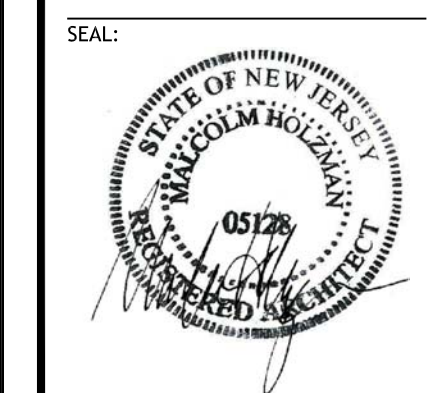


HOLZMAN MOSS BOTTINO
ARCHITECTURE
ACOUSTIC DIMENSIONS


ISSUE: 7/29/2014
REVISION 1 - ISSUED FOR CONSTRUCTION 9/23/2014
REVISION 2 - ISSUED FOR BID 10/6/2014

REFLECTED
CEILING PLAN


A-2

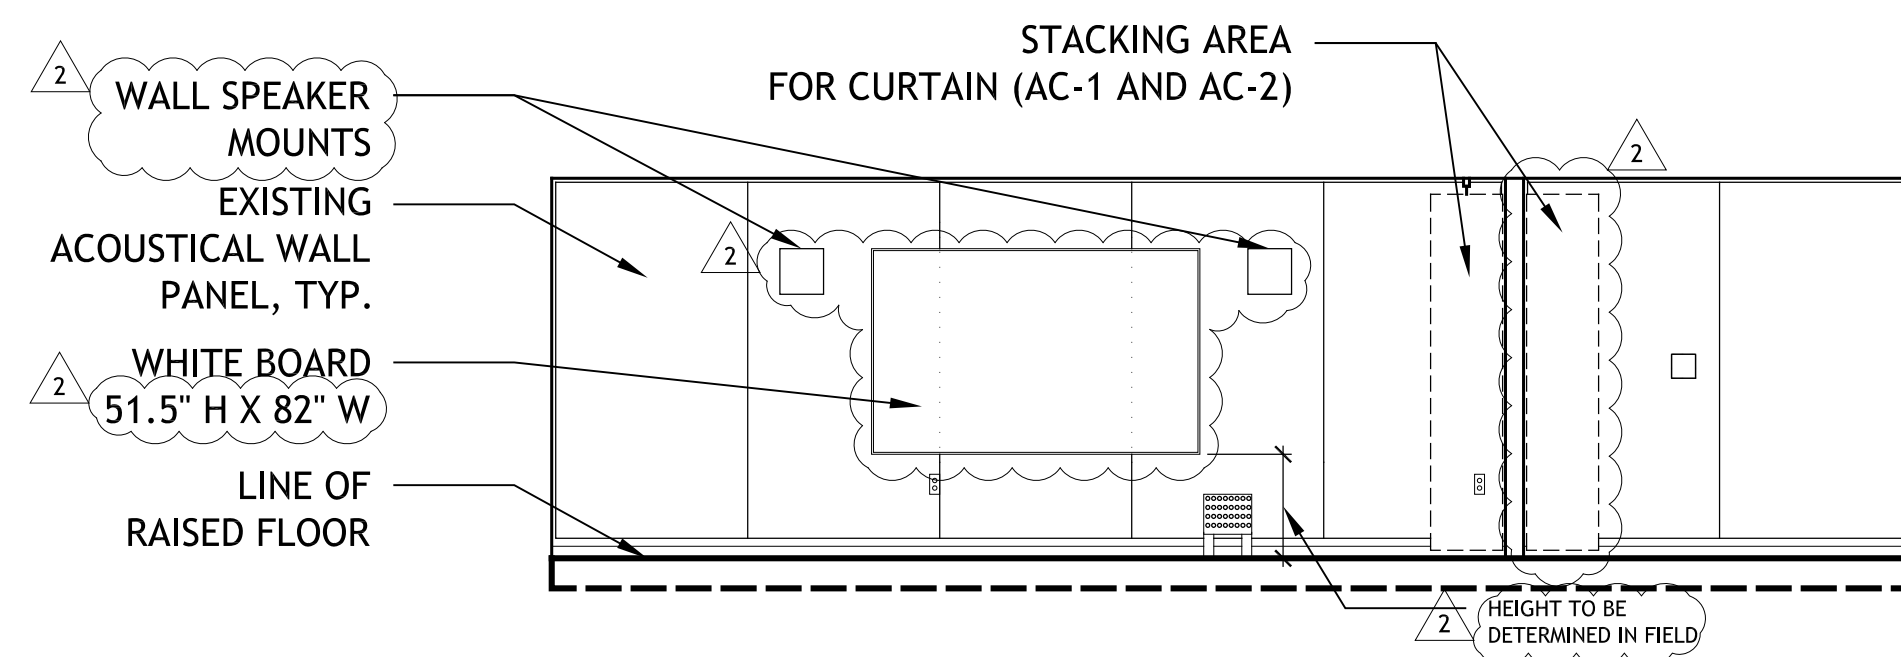


1 208A EAST EL
SCALE: 1/4"=1'-0"

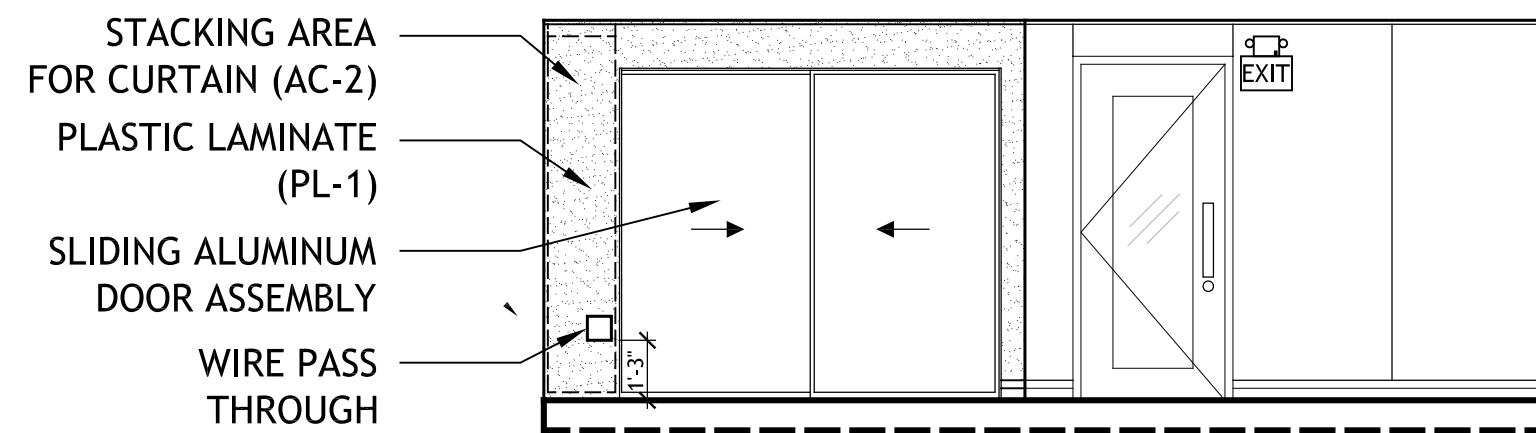


2 208A SOUTH EL
SCALE: 1/4"=1'-0"

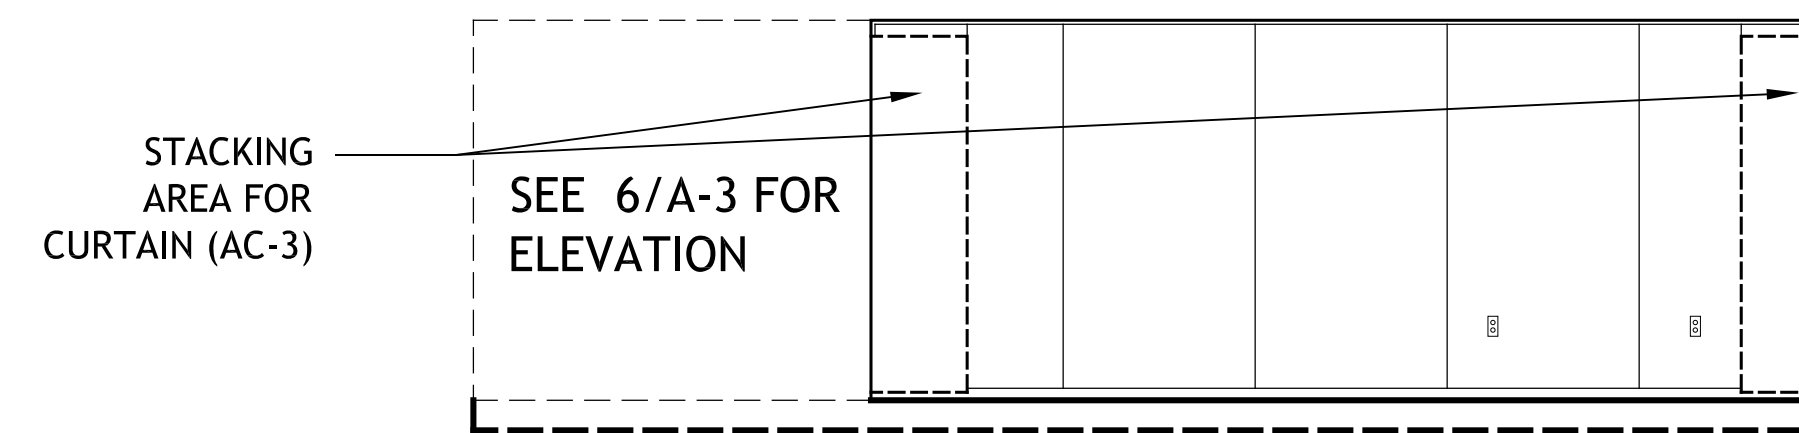


3 RM 208A WEST EL
SCALE: 1/4"=1'-0"

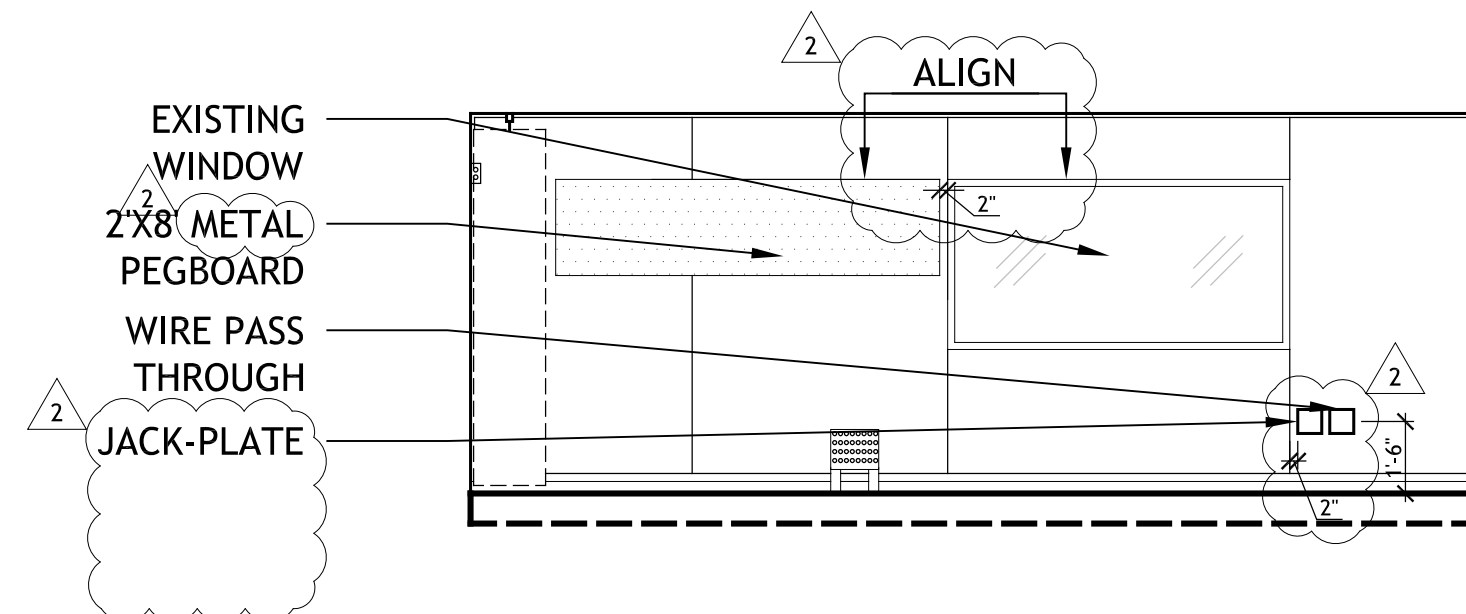


4 208A NORTH EL
SCALE: 1/4"=1'-0"

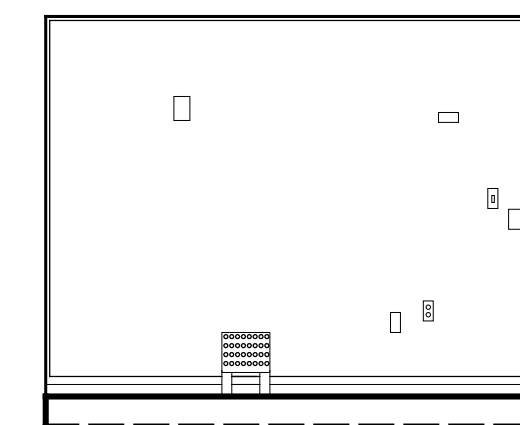


5 ISOLATION SOUTH EL
SCALE: 1/4"=1'-0"

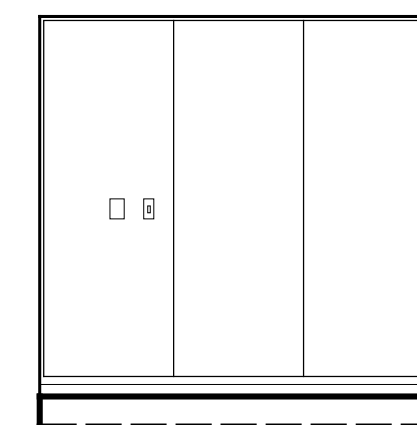


6 ISOLATION WEST EL
SCALE: 1/4"=1'-0"

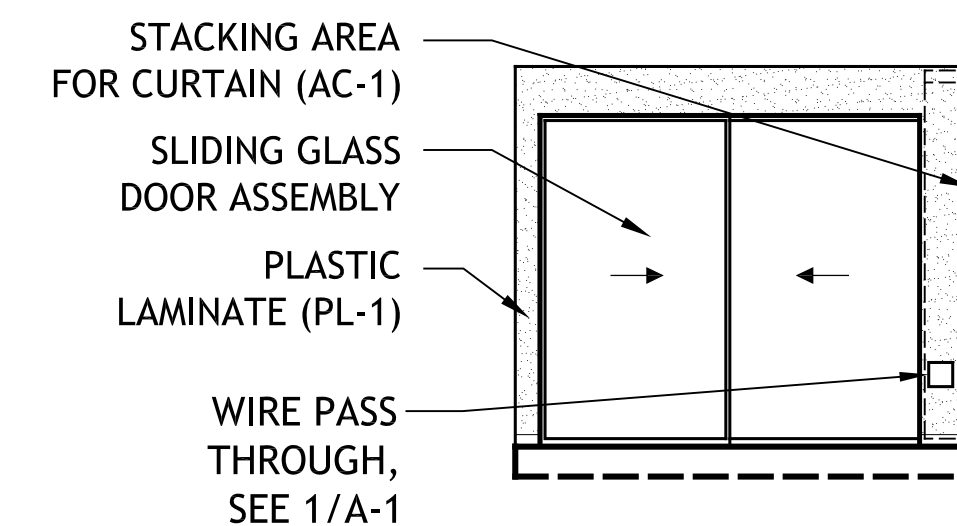


7 ISOLATION NORTH EL
SCALE: 1/4"=1'-0"

 


8 208B EAST EL
SCALE: 1/4"=1'-0"

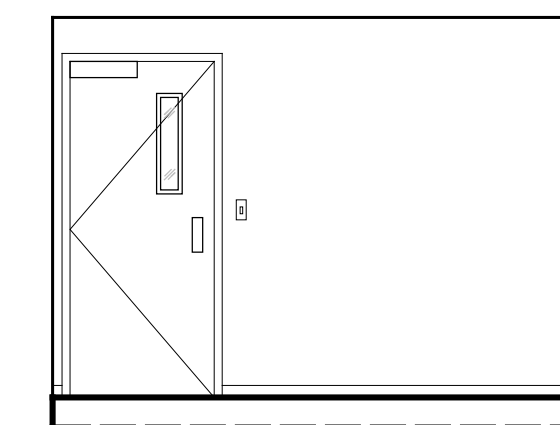


9 208B SOUTH EL
SCALE: 1/4"=1'-0"

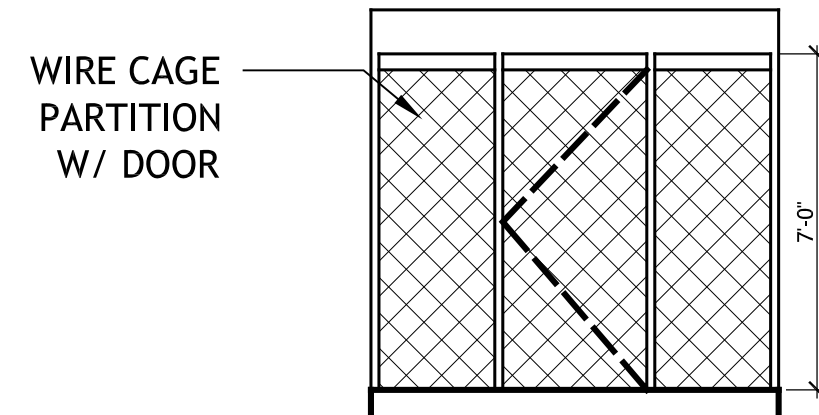


10 208B WEST EL
SCALE: 1/4"=1'-0"

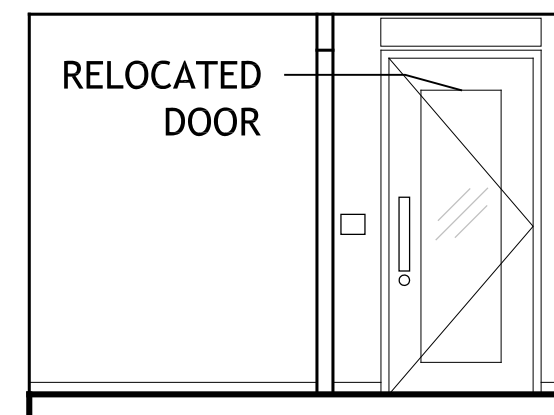


11 208B NORTH EL
SCALE: 1/4"=1'-0"

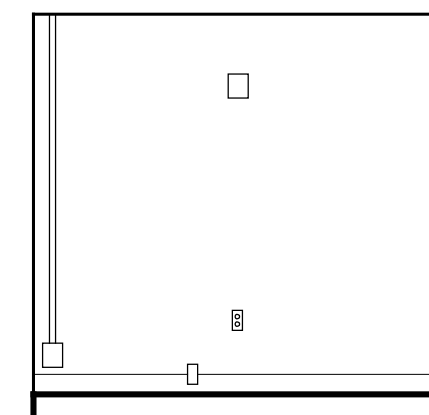


12 RM 208C WEST EL
SCALE: 1/4"=1'-0"

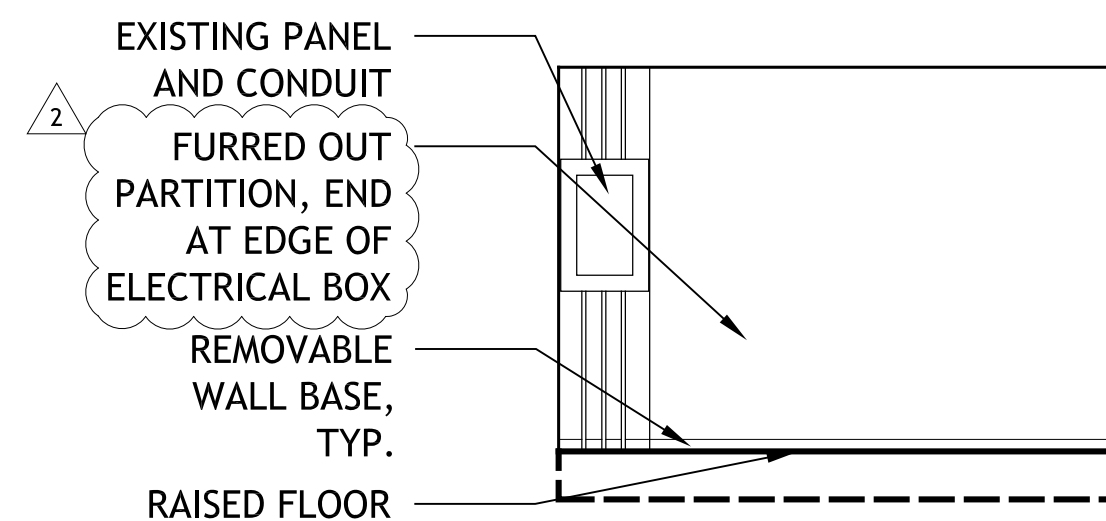


13 RM 210 EAST EL
SCALE: 1/4"=1'-0"

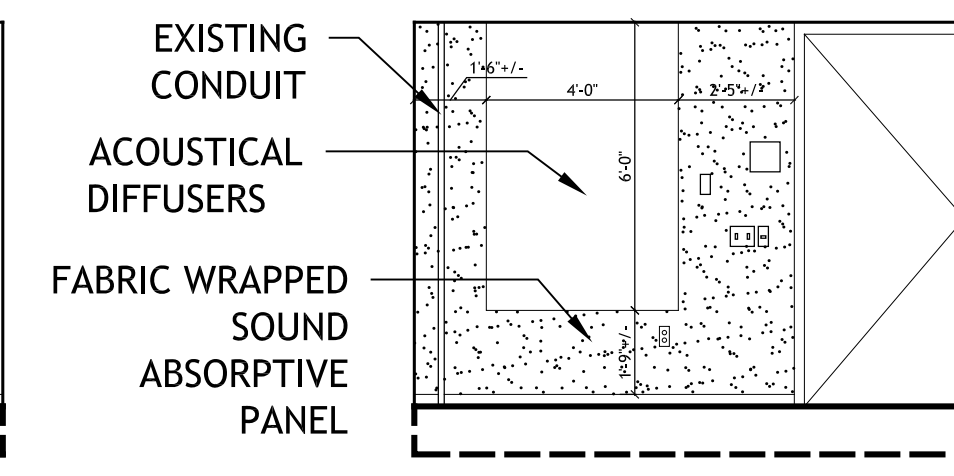


15 RM 210 WEST EL
SCALE: 1/4"=1'-0"

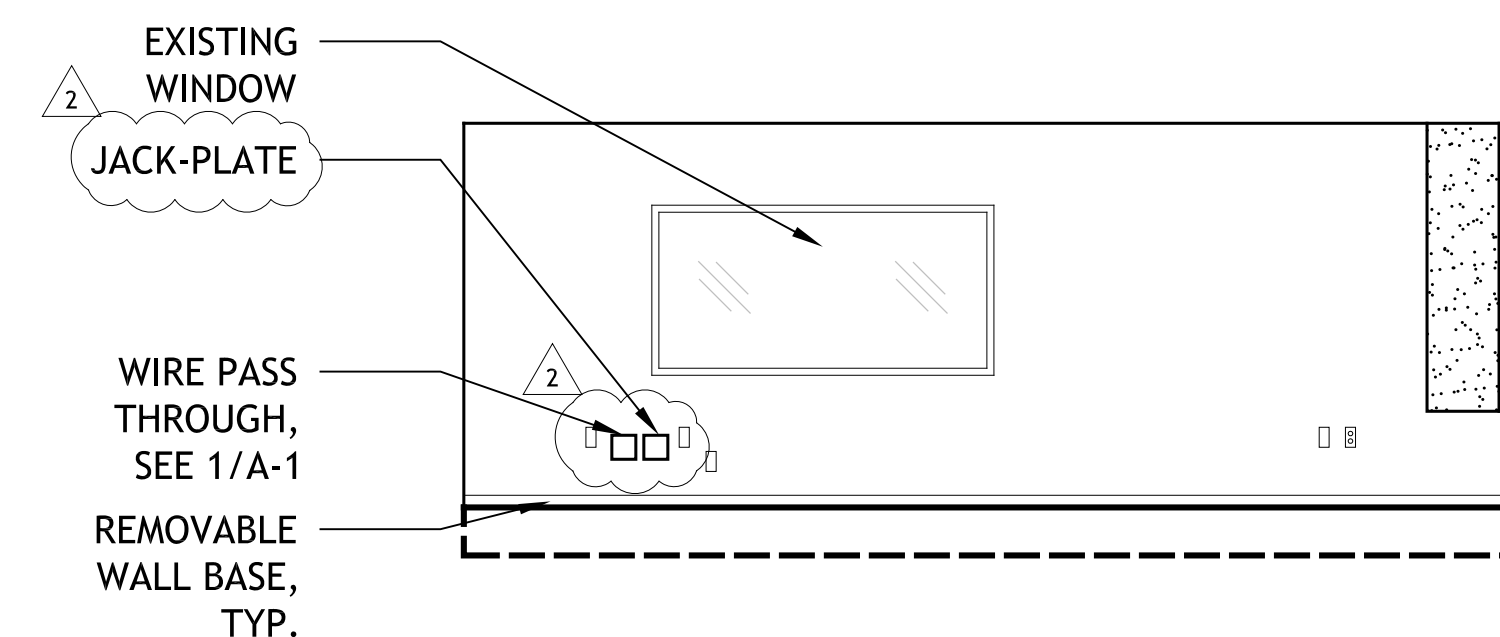

14 RM 210 SOUTH EL
SCALE: 1/4"=1'-0"

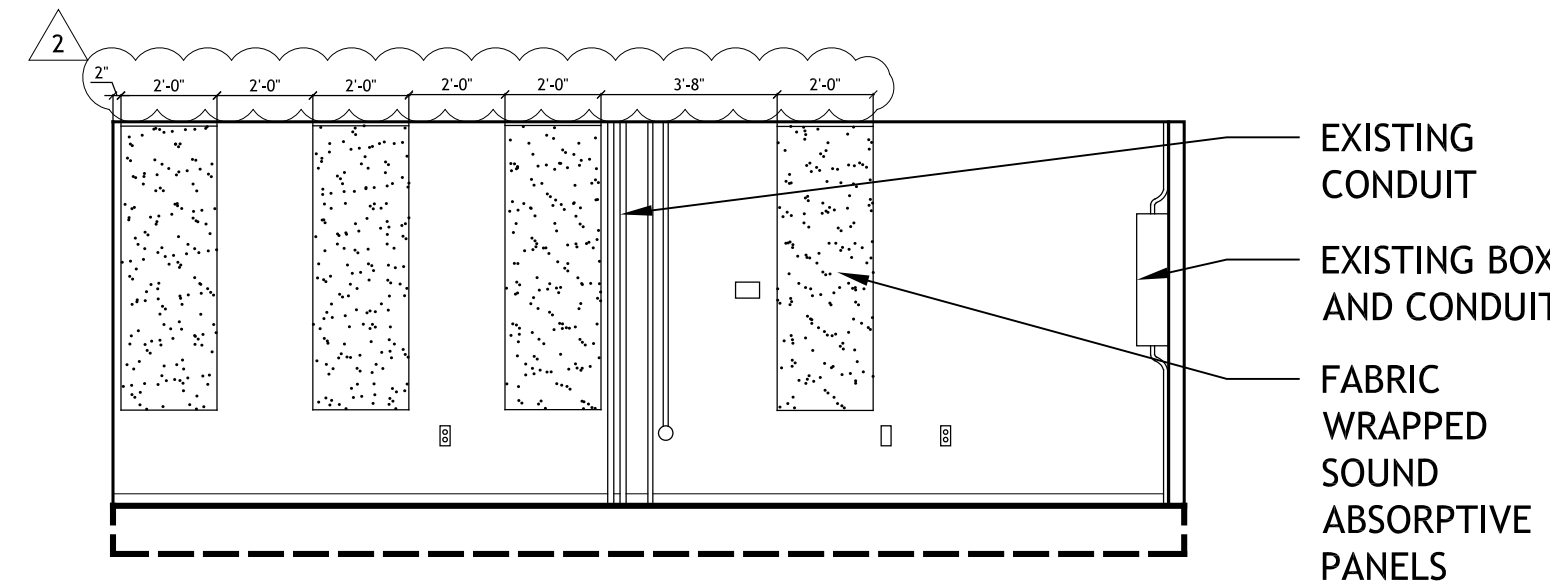


16 RM 210 NORTH EL
SCALE: 1/4"=1'-0"

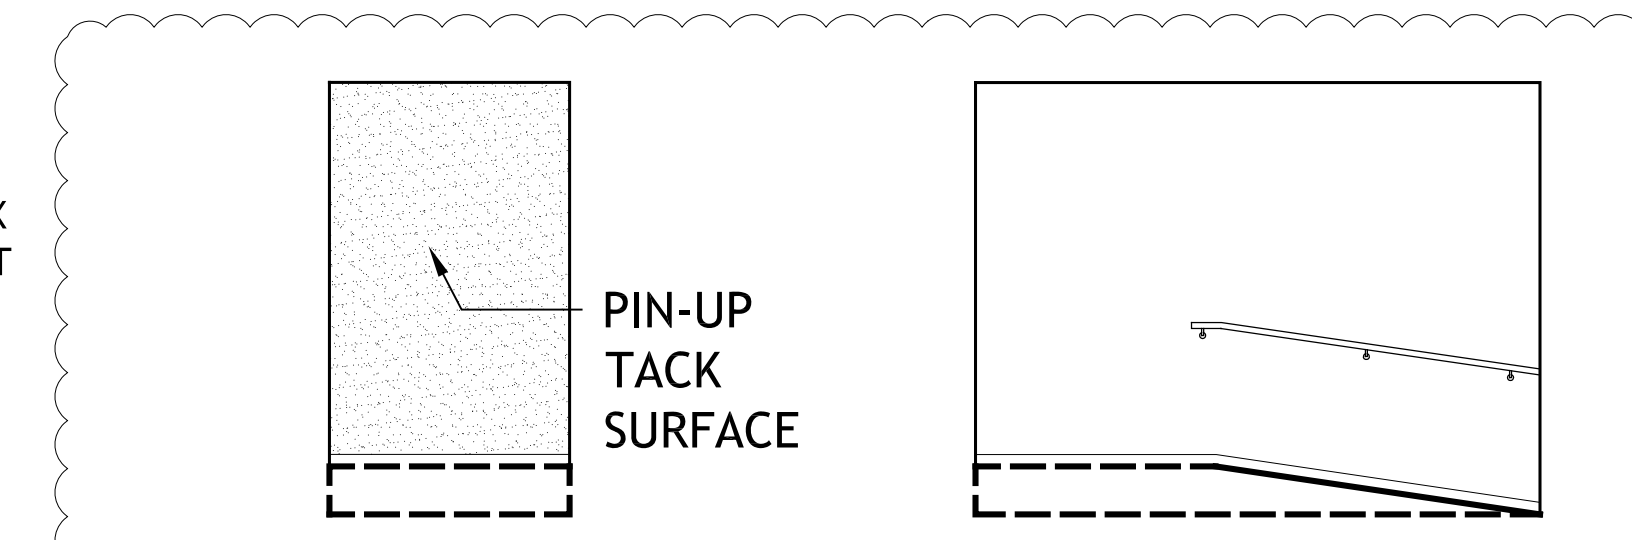

17 RAMP EAST EL
SCALE: 1/4"=1'-0"


18 RAMP NORTH EL
SCALE: 1/4"=1'-0"

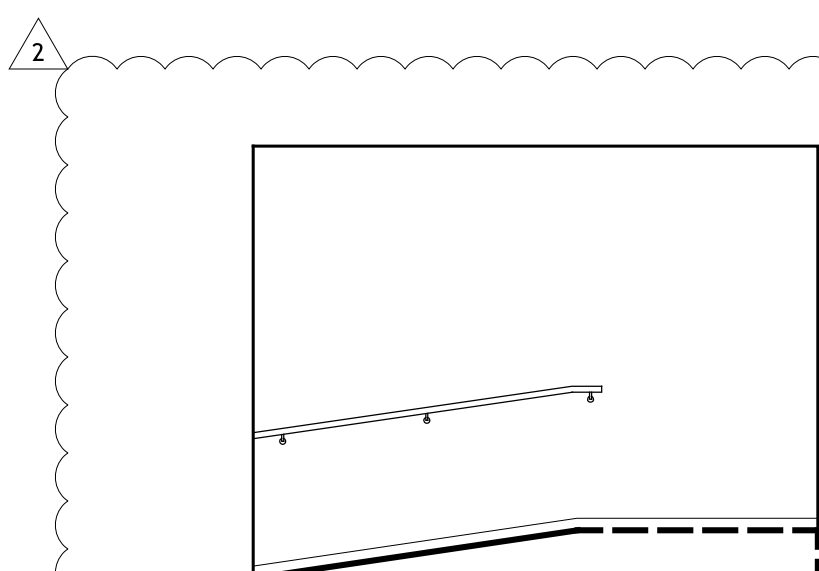


19 RAMP SOUTH EL
SCALE: 1/4"=1'-0"



20 HALLWAY EAST EL
SCALE: 1/4"=1'-0"

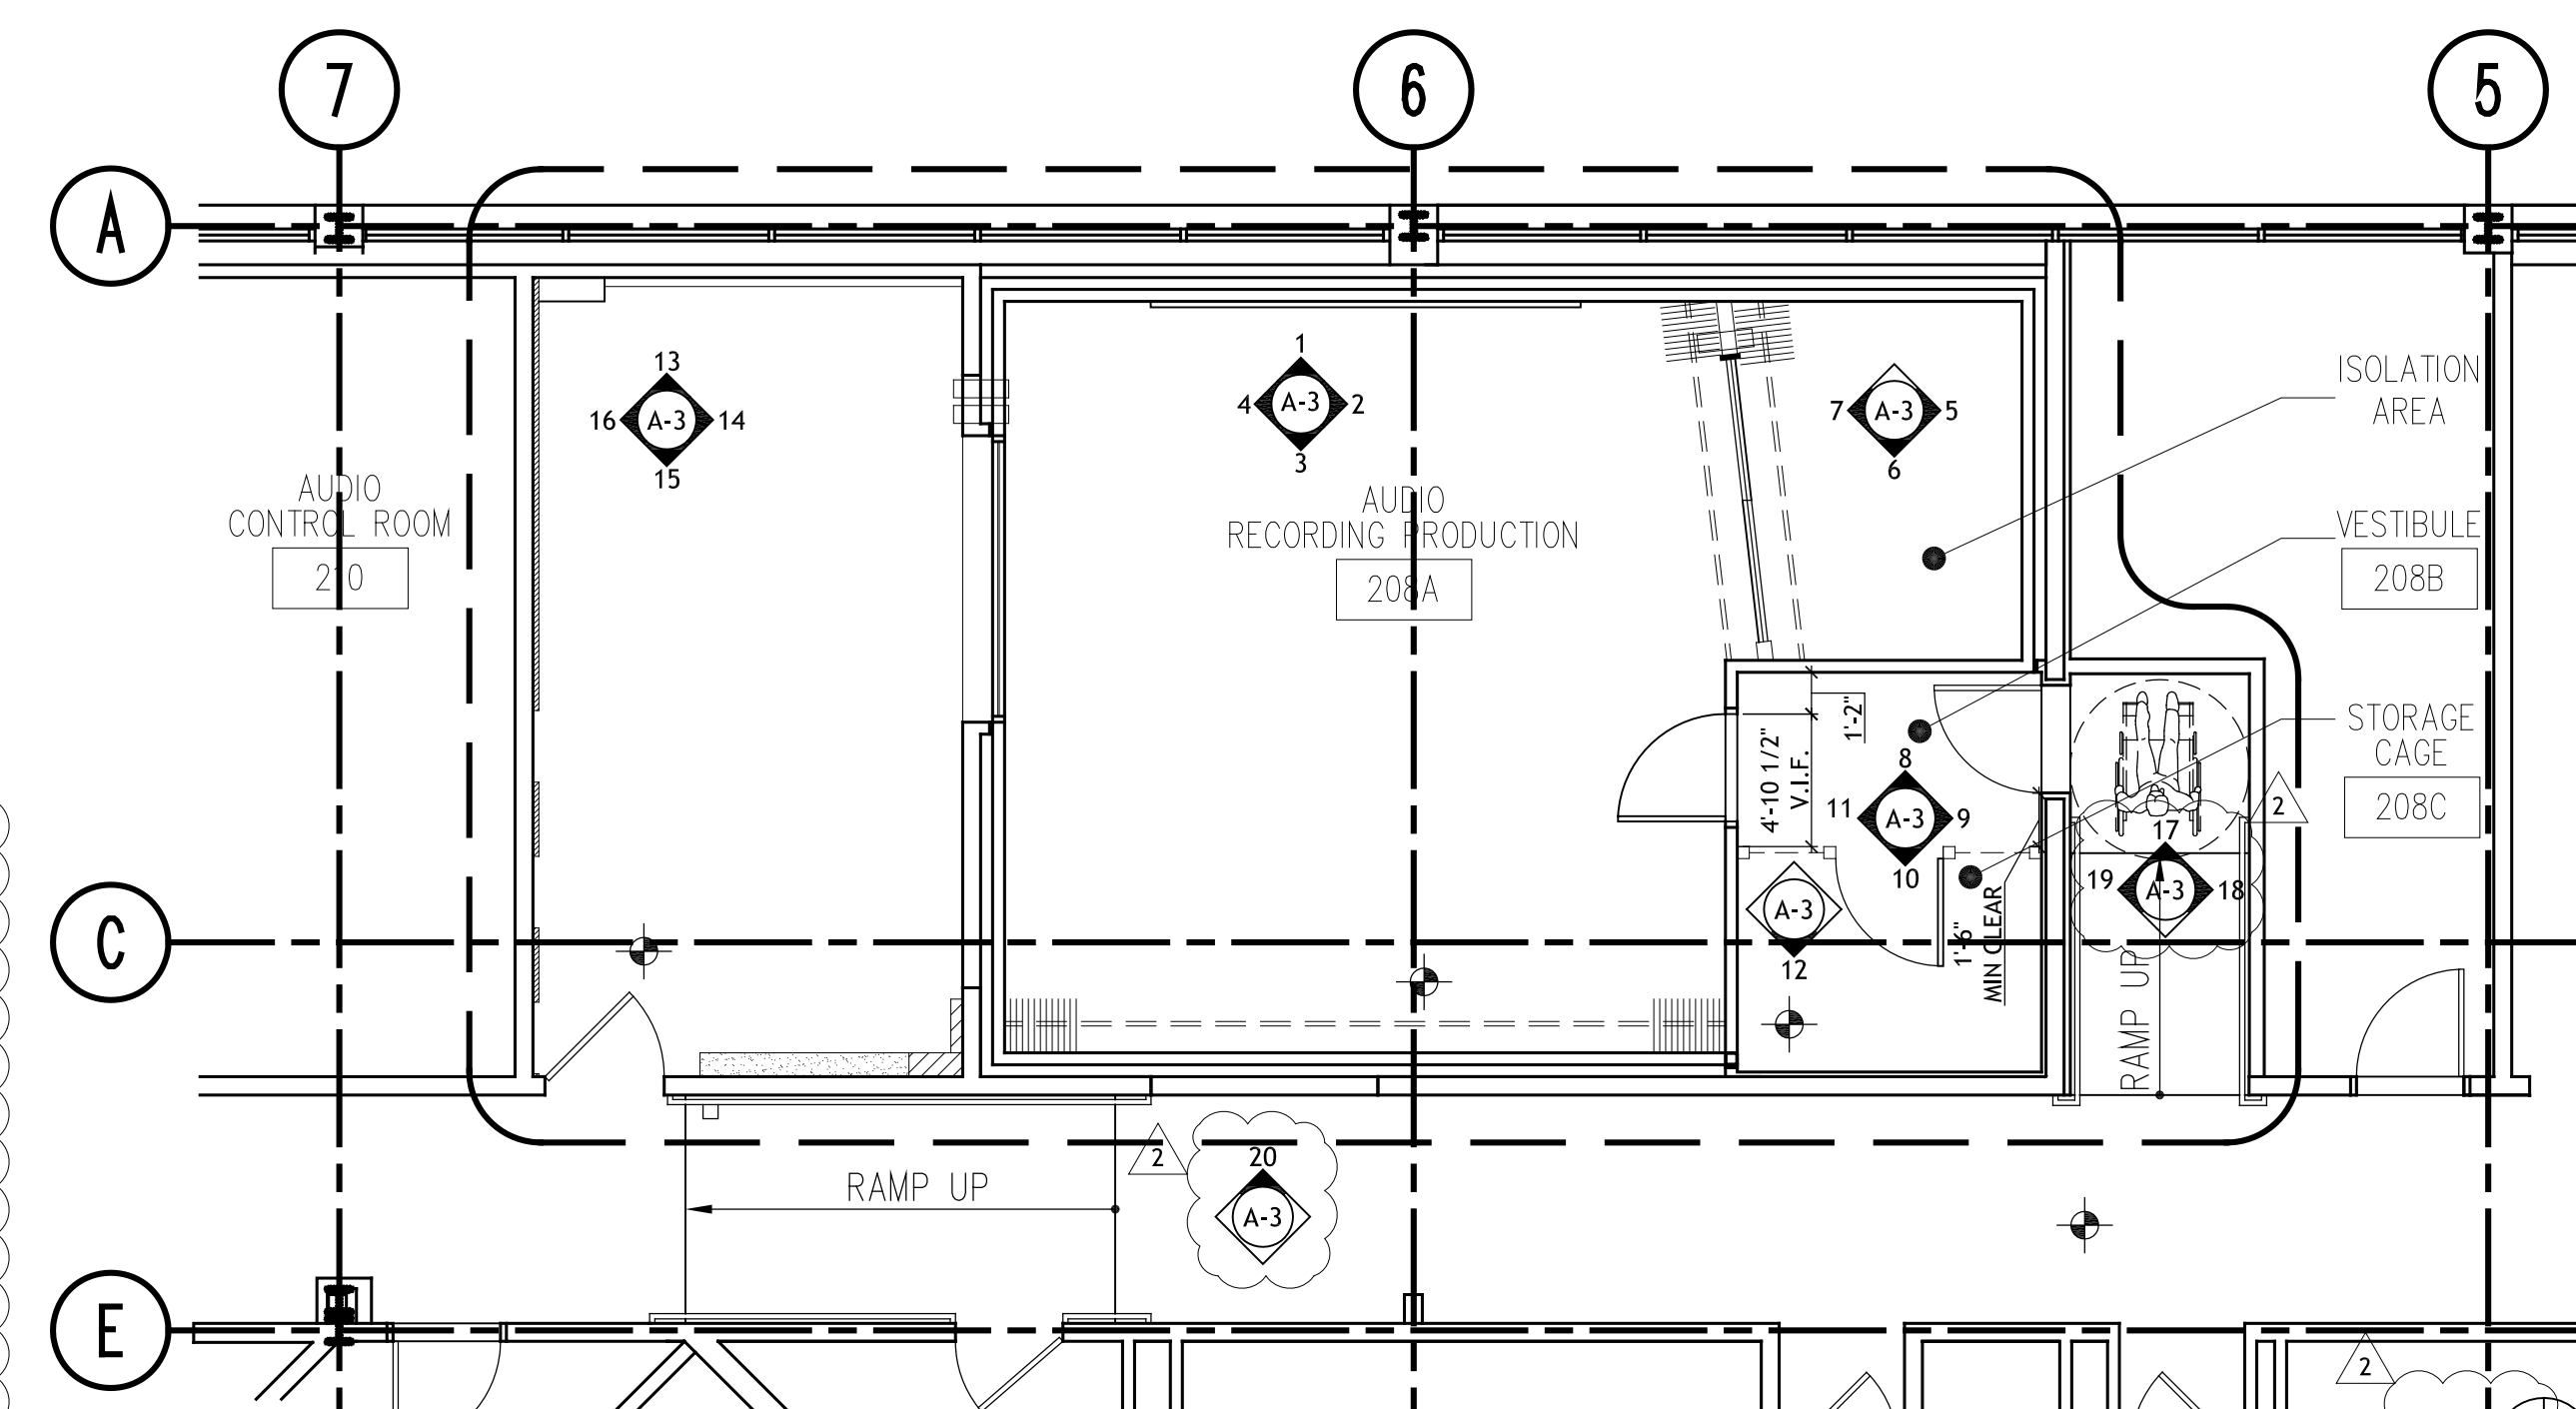

17 KEYPLAN
SCALE: 1/16"=1'-0"

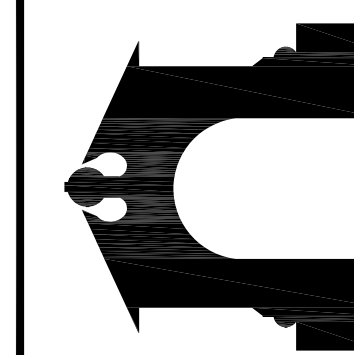


H-WING 2nd FLOOR
LES PAUL STUDIO
RAMAPO COLLEGE OF NEW JERSEY

ARCHITECT:
HOLZMAN MOSS BOTTINO
ARCHITECTURE
24 WEST 20TH STREET, 10TH FLOOR
NEW YORK, NY 10011
T: 212.465.0008
WWW.HOLZMANMOSSBOTTINO.COM

ACOUSTICAL CONSULTANT:
ACOUSTIC DIMENSIONS
148 HADDAM STREET
NEW ROCHELLE, NY 10801
T: 914.732.1300 FAX: 914.732.1301
WWW.ACOUSTICDIMENSIONS.COM

MECHANICAL ELECTRICAL ENGINEER:
KOHLER RONAN, LLC
1309 BROADWAY
NEW YORK, NY 10018
T: 212.695.5627 FAX: 212.695.2433
WWW.KOHLERONAN.COM

93 LAKE AVENUE
CAMBRIDGE, CT 06030
T: 203.778.1017 F: 203.778.1018
WWW.KOHLERONAN.COM

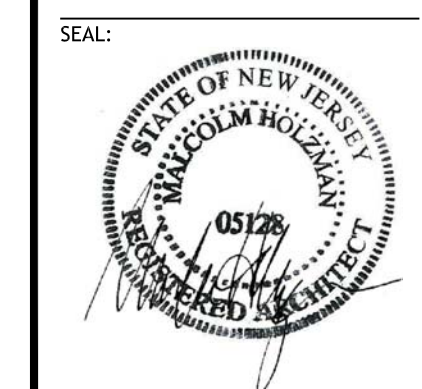


HOLZMAN MOSS BOTTINO
ARCHITECTURE
ACOUSTIC DIMENSIONS

ISSUE: 7/29/2014
REVISION 1 - ISSUED FOR CONSTRUCTION 9/23/2014
REVISION 2 - ISSUED FOR BID 10/6/2014

INTERIOR
ELEVATIONS



A-3

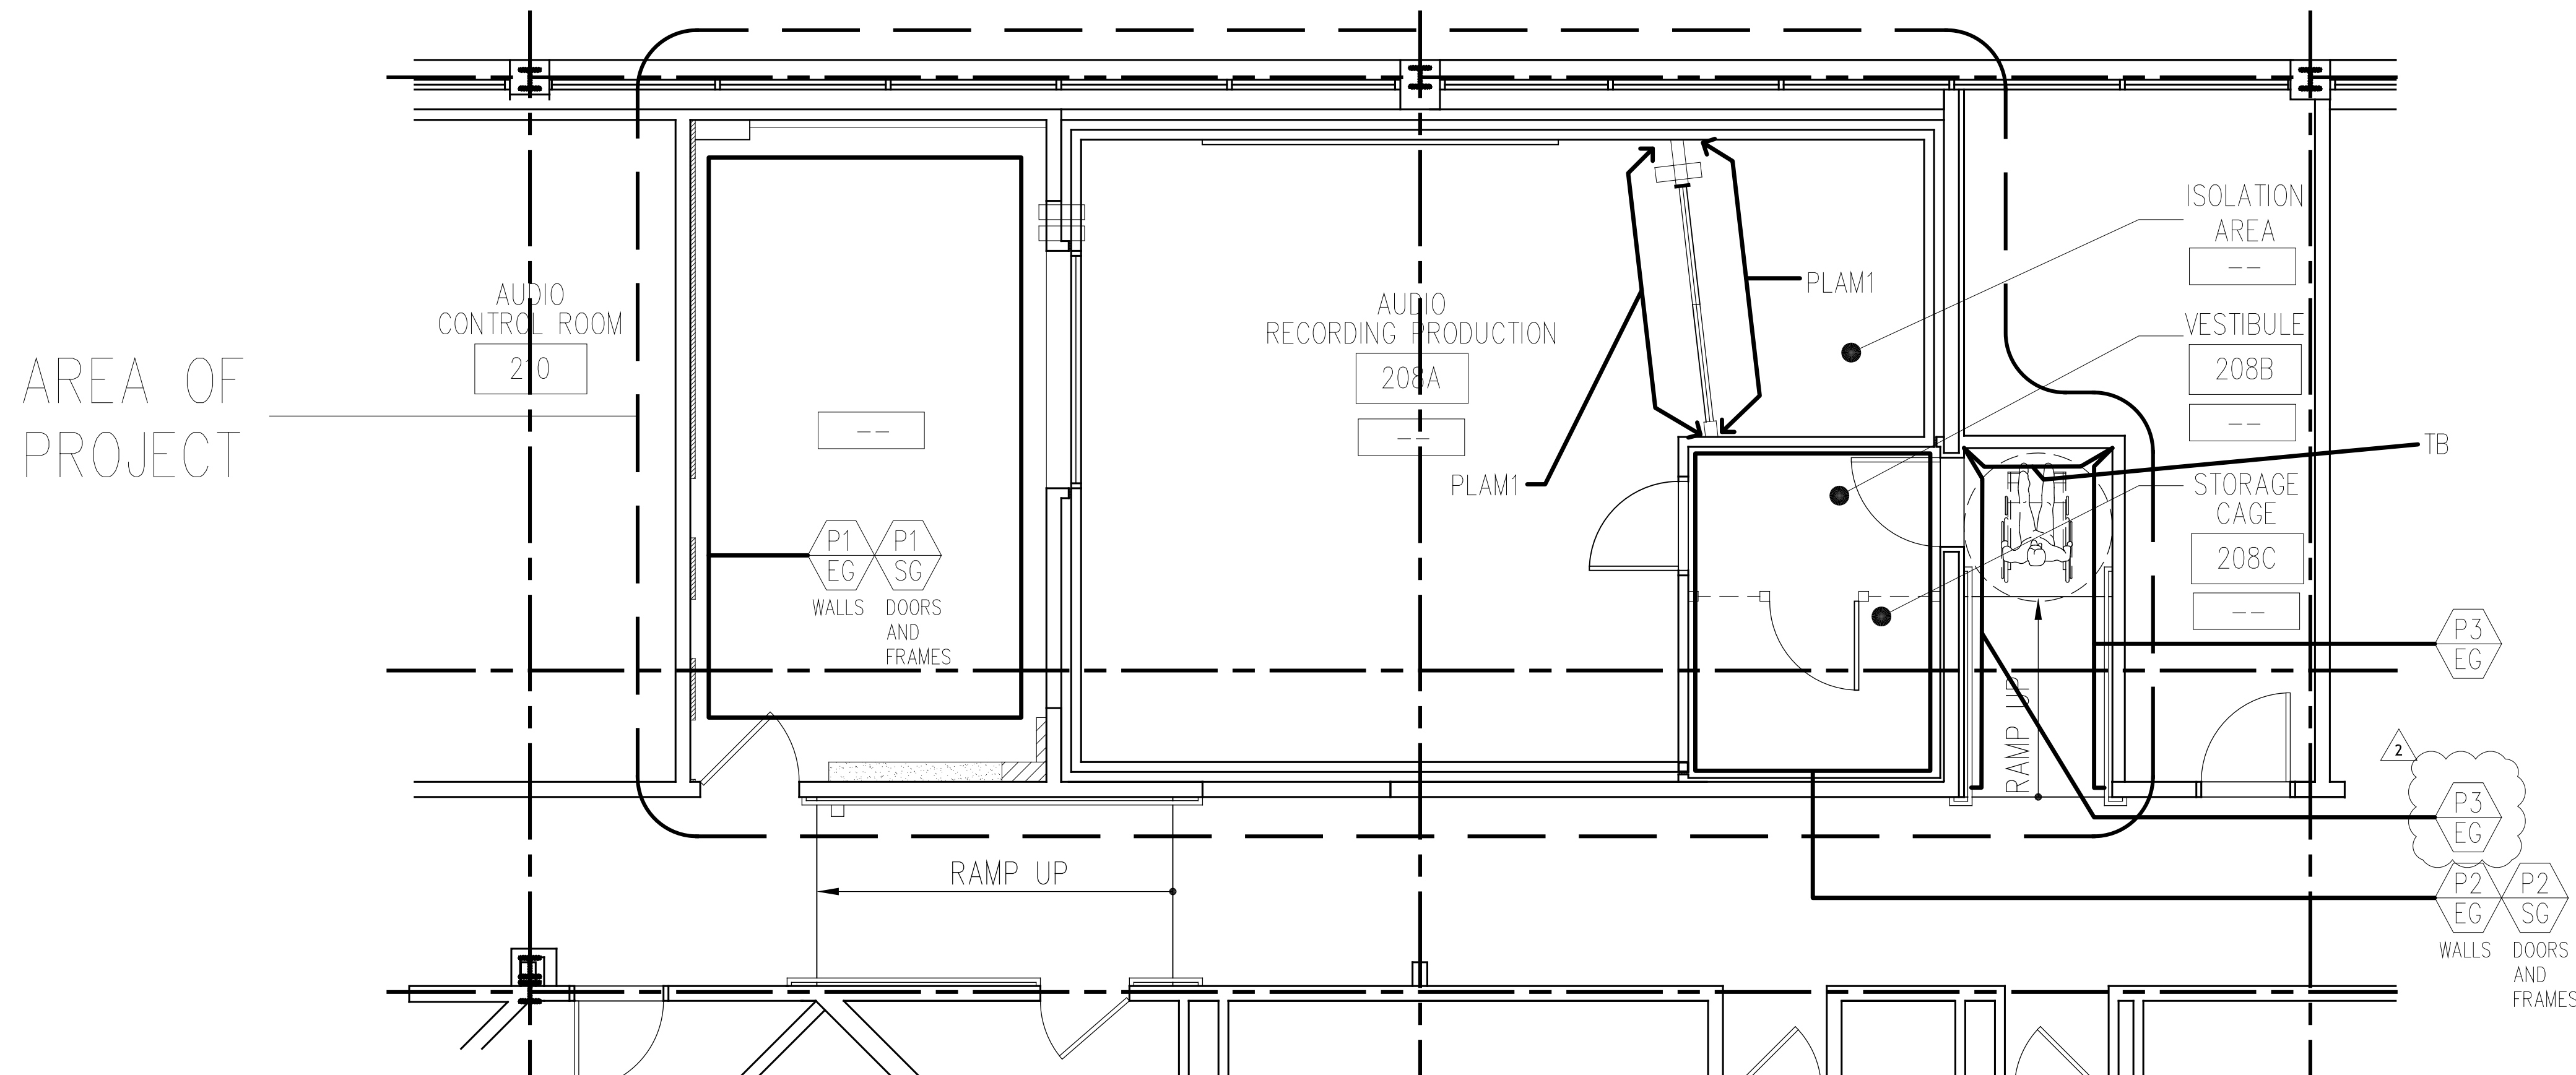

- FINISHES:**
- CPT1 – SEE SPEC SECTION 09 69 00 CARPET TILE
 - P1 – ICI PAINTS, FINNISH BLUE #10BB 57/115 A1416
 - P2 – ICI PAINTS, TETON SKY #10BB 49/137 A1417
 - P3 – ICI PAINTS, BILLOWING CLOUDS #10BB 57/115 A1415
 - PLAM1 – SEE SPEC SECTION 06 05 60 DECORATIVE PLASTIC LAMINATE
 - TB – SEE SPEC SECTION 09 95 00 WALLCOVERINGS
 - VCT1 – SEE SPEC SECTION 09 65 10 RESILIENT TILE FLOORING
 - VCT2 – SEE SPEC SECTION 09 65 10 RESILIENT TILE FLOORING
 - WB – SEE SPEC SECTION 09 65 10 RESILIENT TILE FLOORING
 - EG – EGGSHELL
 - SG – SEMIGLOSS

- SYMBOL KEY:**
- PAINT COLOR
 - SHEEN
 - CEILING FINISH


1 FINISH PLAN- WALLS AND CEILINGS
SCALE: 1/4"=1'-0"

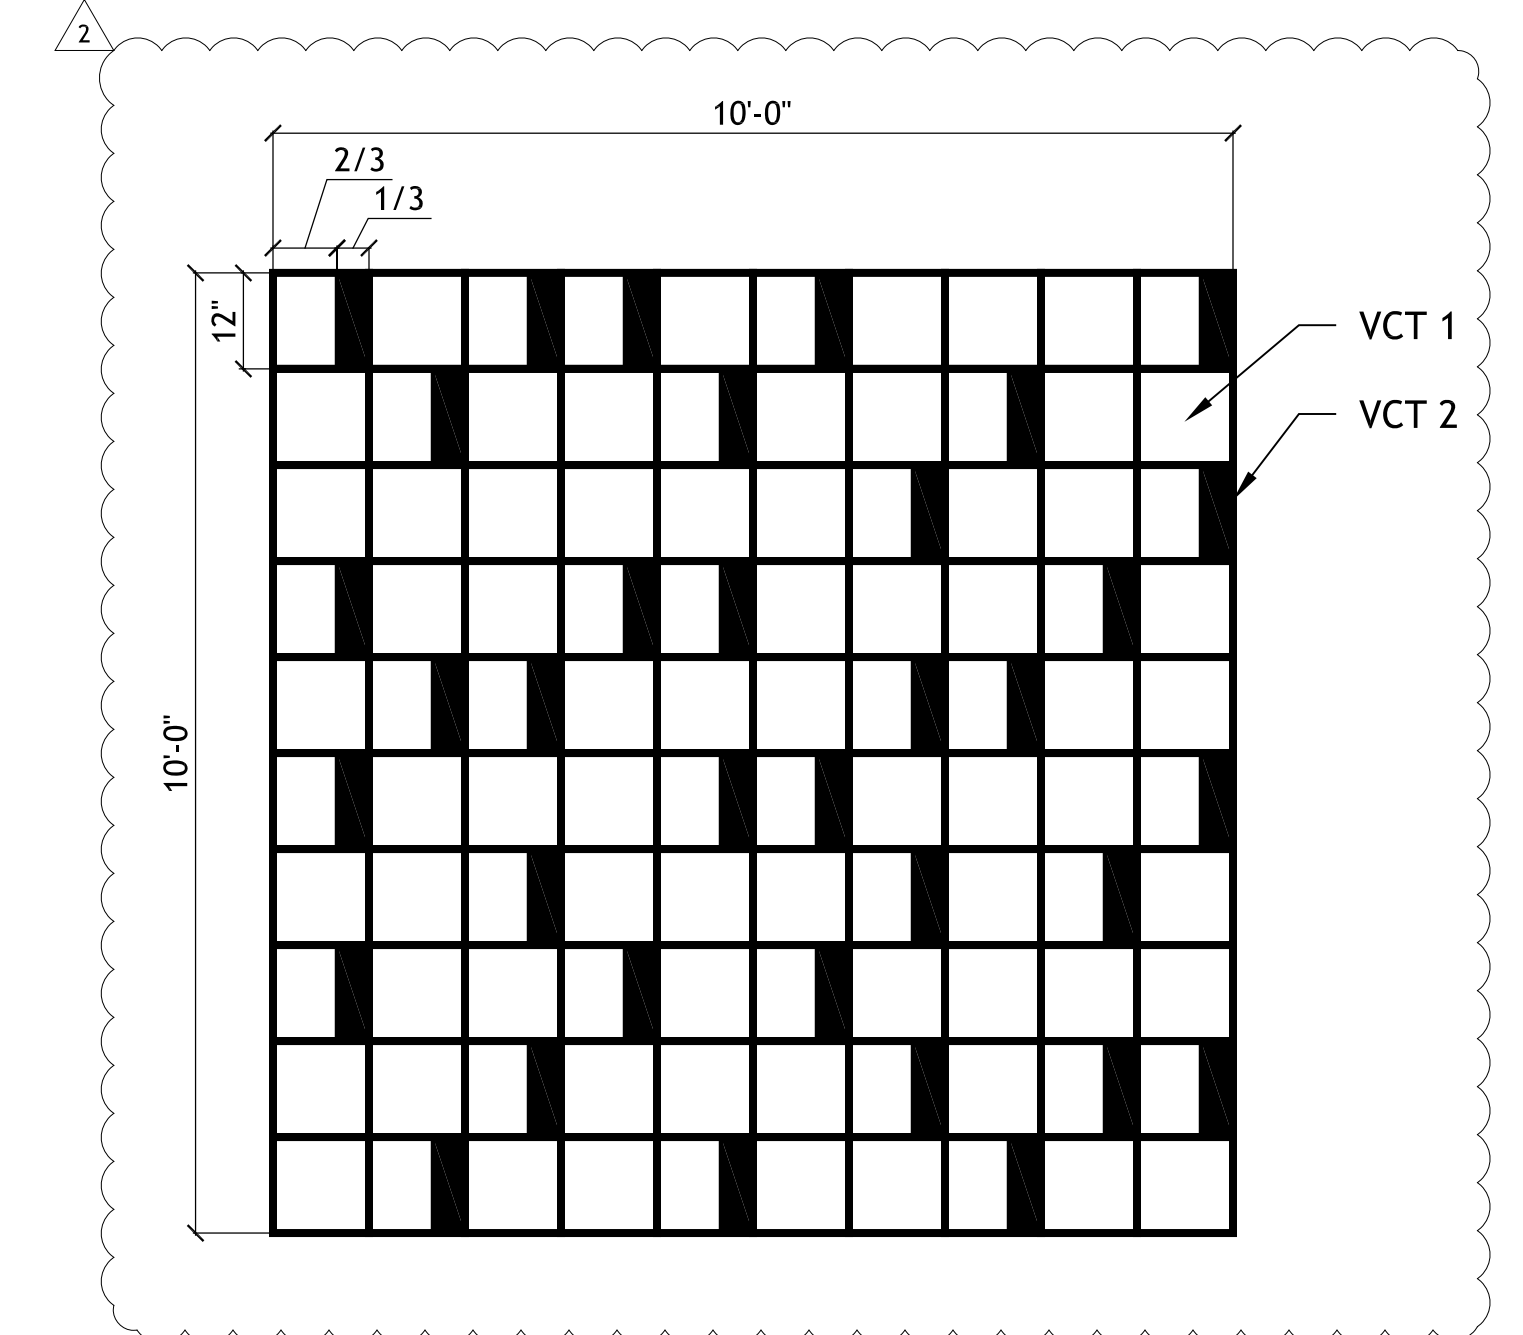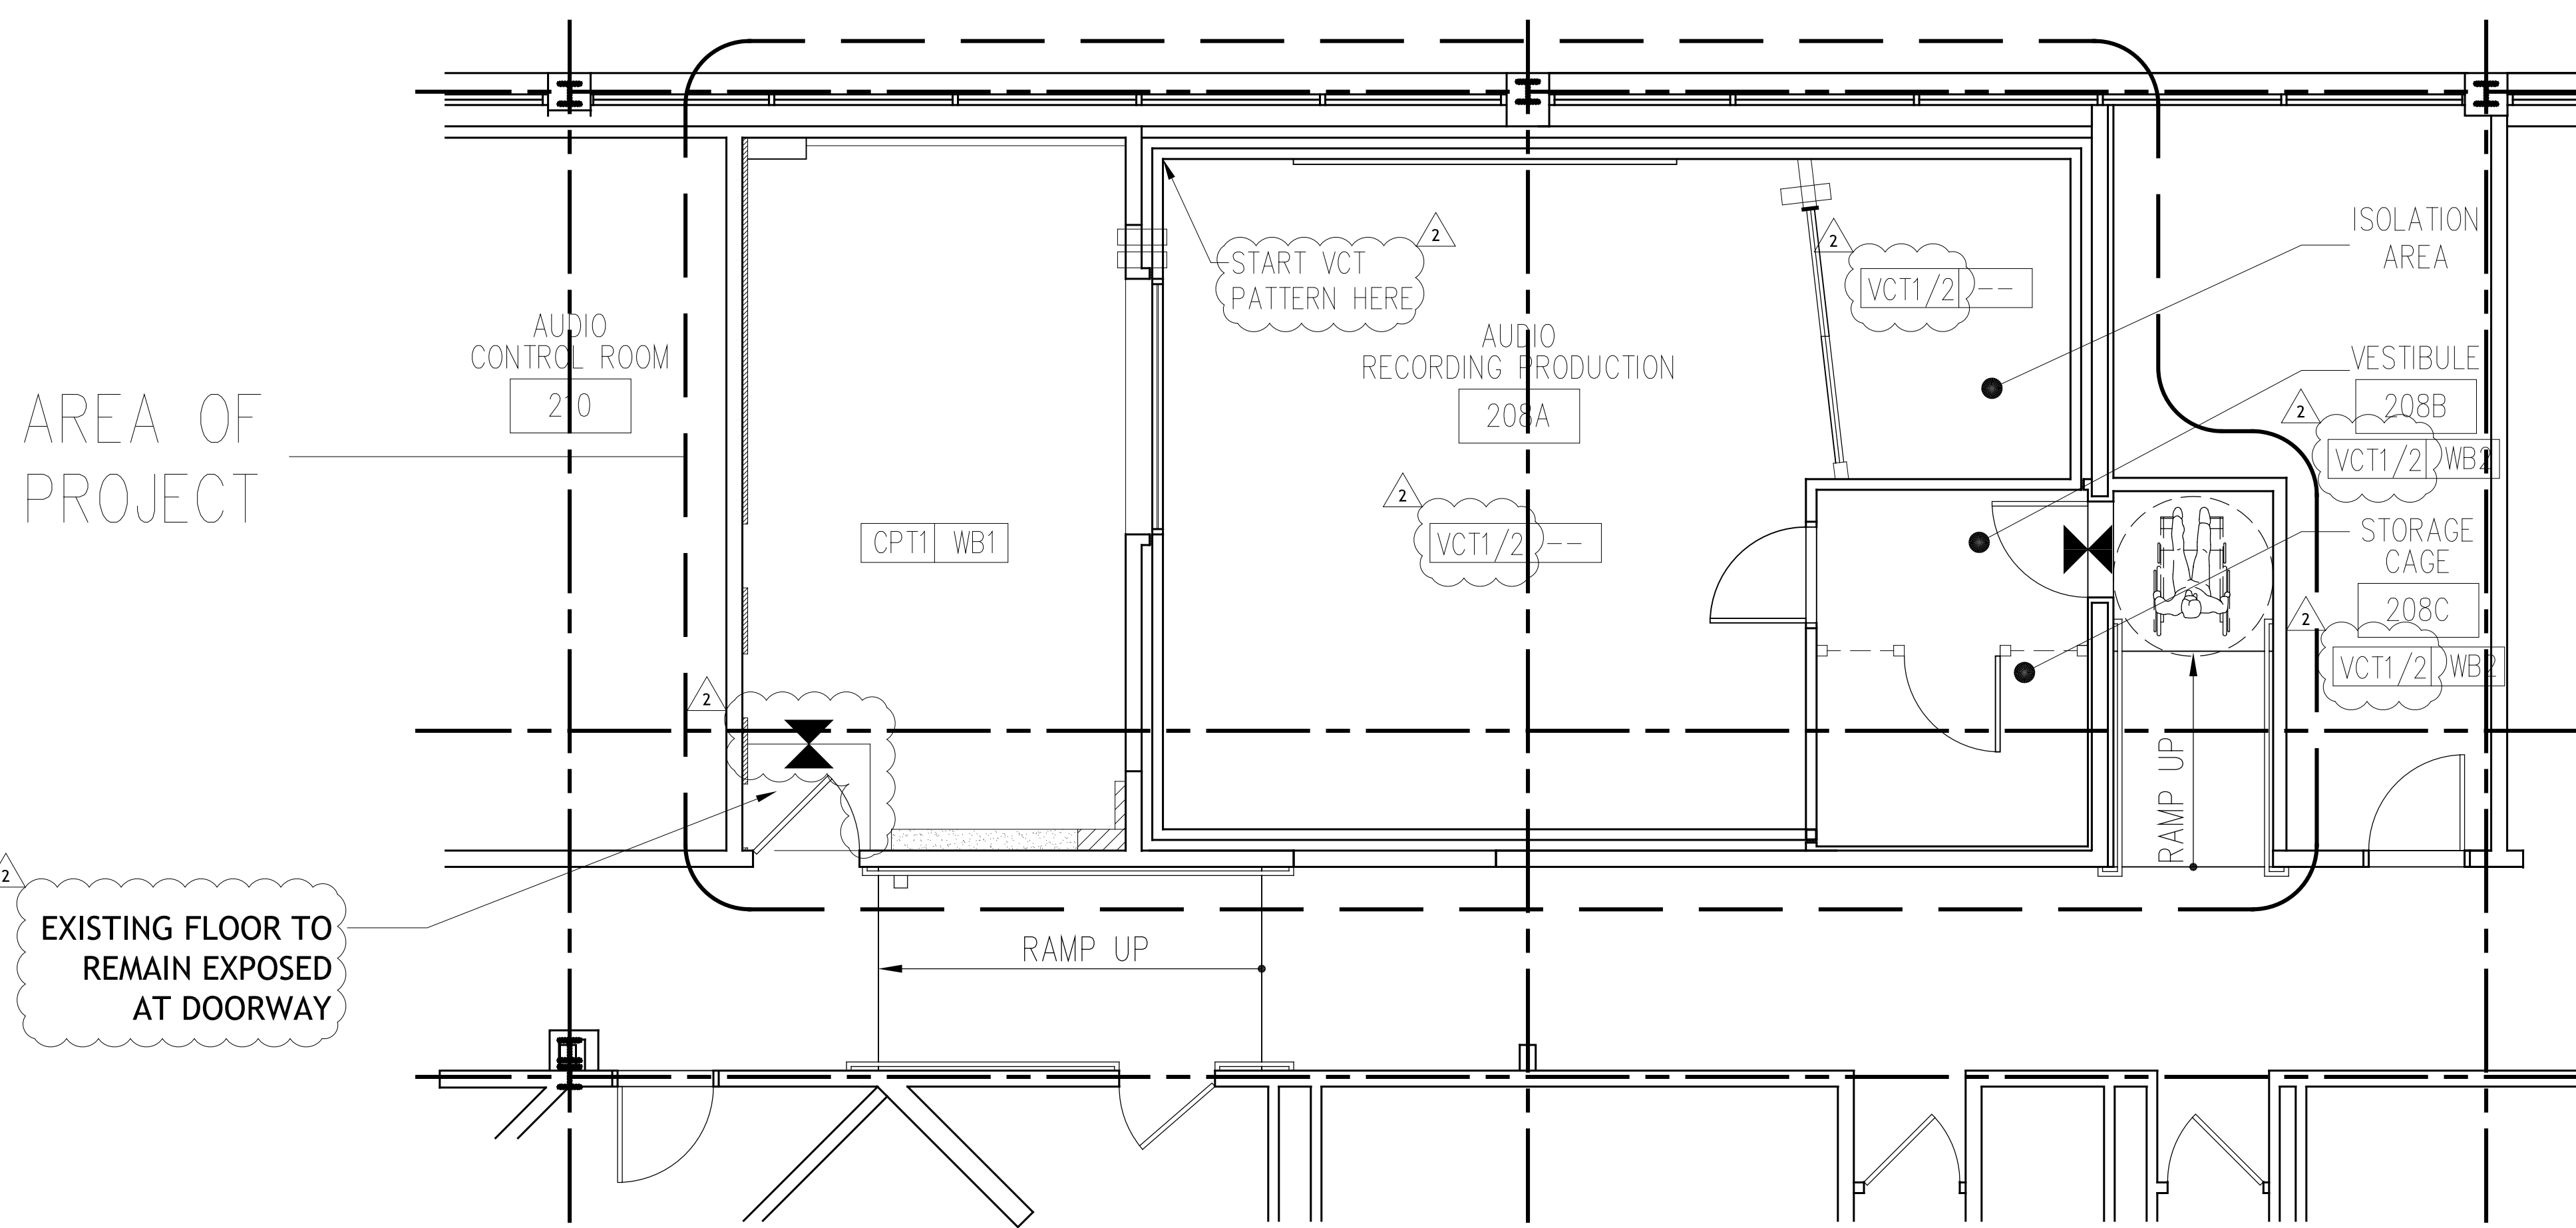

2 FLOOR PATTERN REPEAT
SCALE: 1/4"=1'-0"

- SYMBOL KEY:**
- WALL BASE
 - FLOORING
 - FLOOR FINISH

2 FINISH PLAN- FLOORING
SCALE: 1/4"=1'-0"

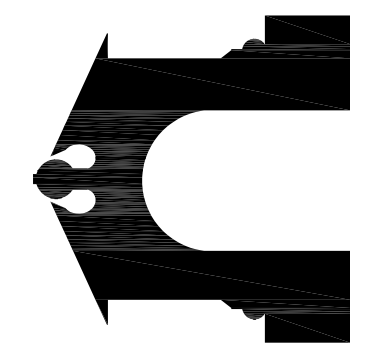


H-WING 2nd FLOOR
LES PAUL STUDIO
RAMAPO COLLEGE OF NEW JERSEY

ARCHITECT:
HOLZMAN MOSS BOTTINO
ARCHITECTURE
24 HEDD STREET, 11TH FLOOR
NEW YORK, NY 10011
T: 212.462.0800
WWW.HOLZMANMOSSBOTTINO.COM

ACOUSTICAL CONSULTANT:
ACOUSTIC DIMENSIONS
146 HANCOCK STREET
NEW YORK, NY 10018
T: 914.712.1500
WWW.ACOUSTICDIMENSIONS.COM

MECHANICAL ELECTRICAL ENGINEER:
KOHLER RONAN, LLC
1270 BROADWAY
NEW YORK, NY 10018
T: 212.462.7711
WWW.KOHLERONAN.COM

31 LAKE AVENUE
GARDEN CITY, CT 06039
T: 203.778.1917 F: 203.778.1918
WWW.KOHLERONAN.COM

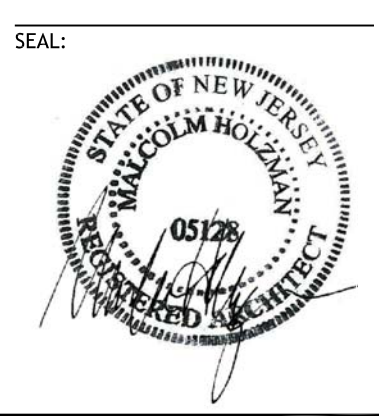

HOLZMAN MOSS BOTTINO
ARCHITECTURE
ACOUSTIC DIMENSIONS

ISSUE:	7/29/2014
REVISION 1 - ISSUED FOR CONSTRUCTION	9/23/2014
REVISION 2 - ISSUED FOR BID	10/6/2014

FINISH PLAN

A-4