

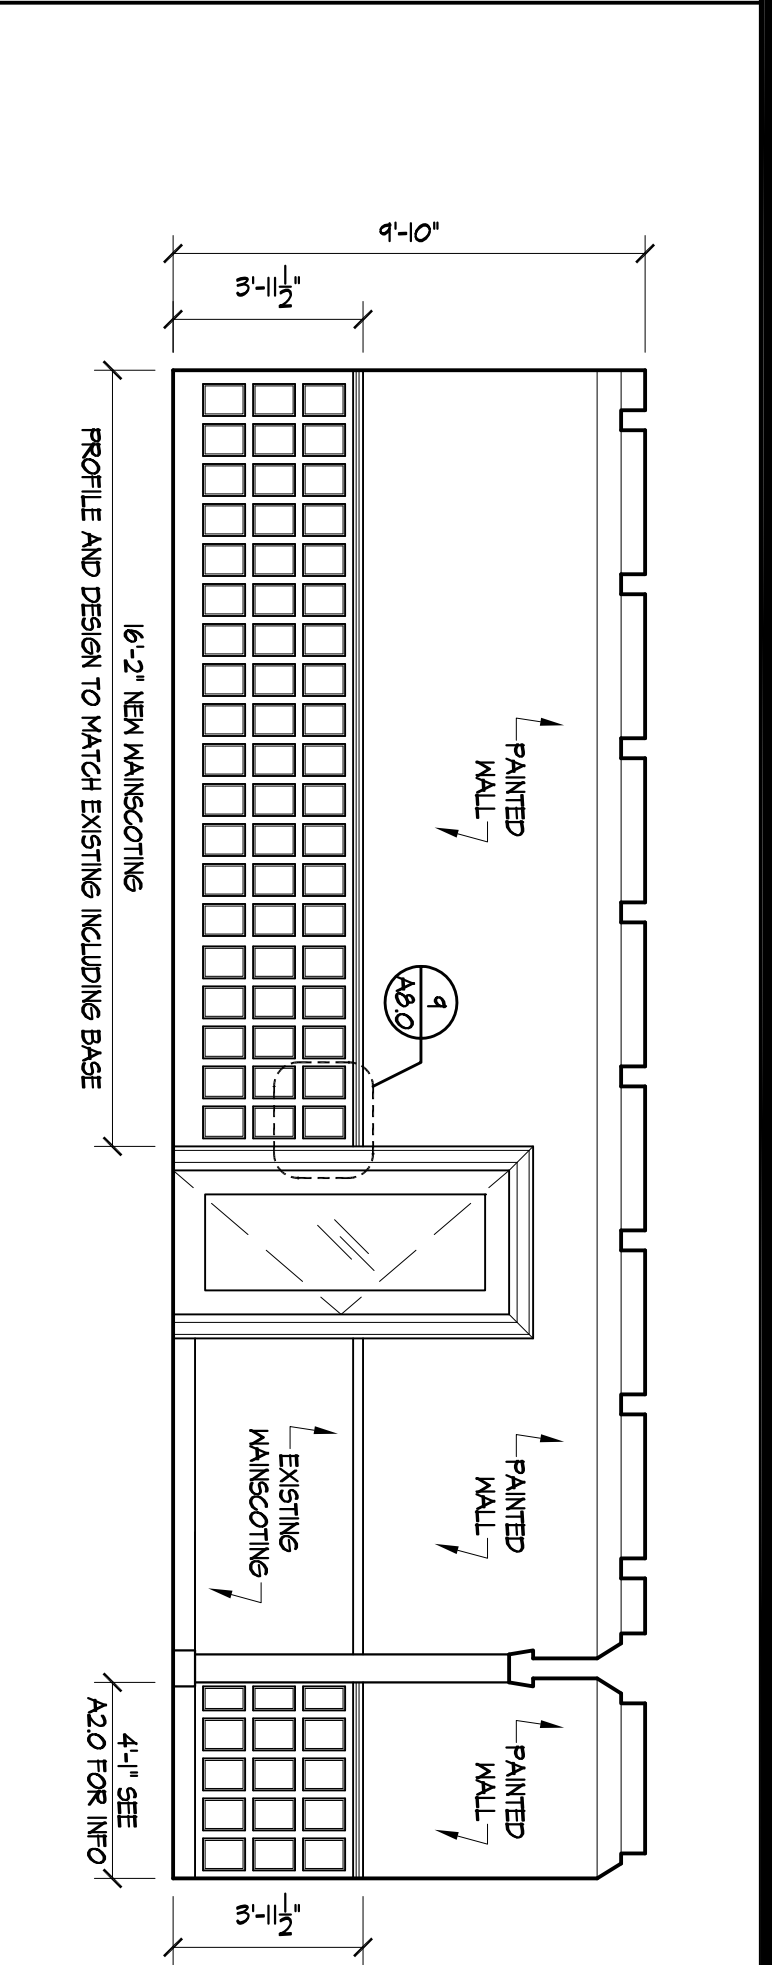
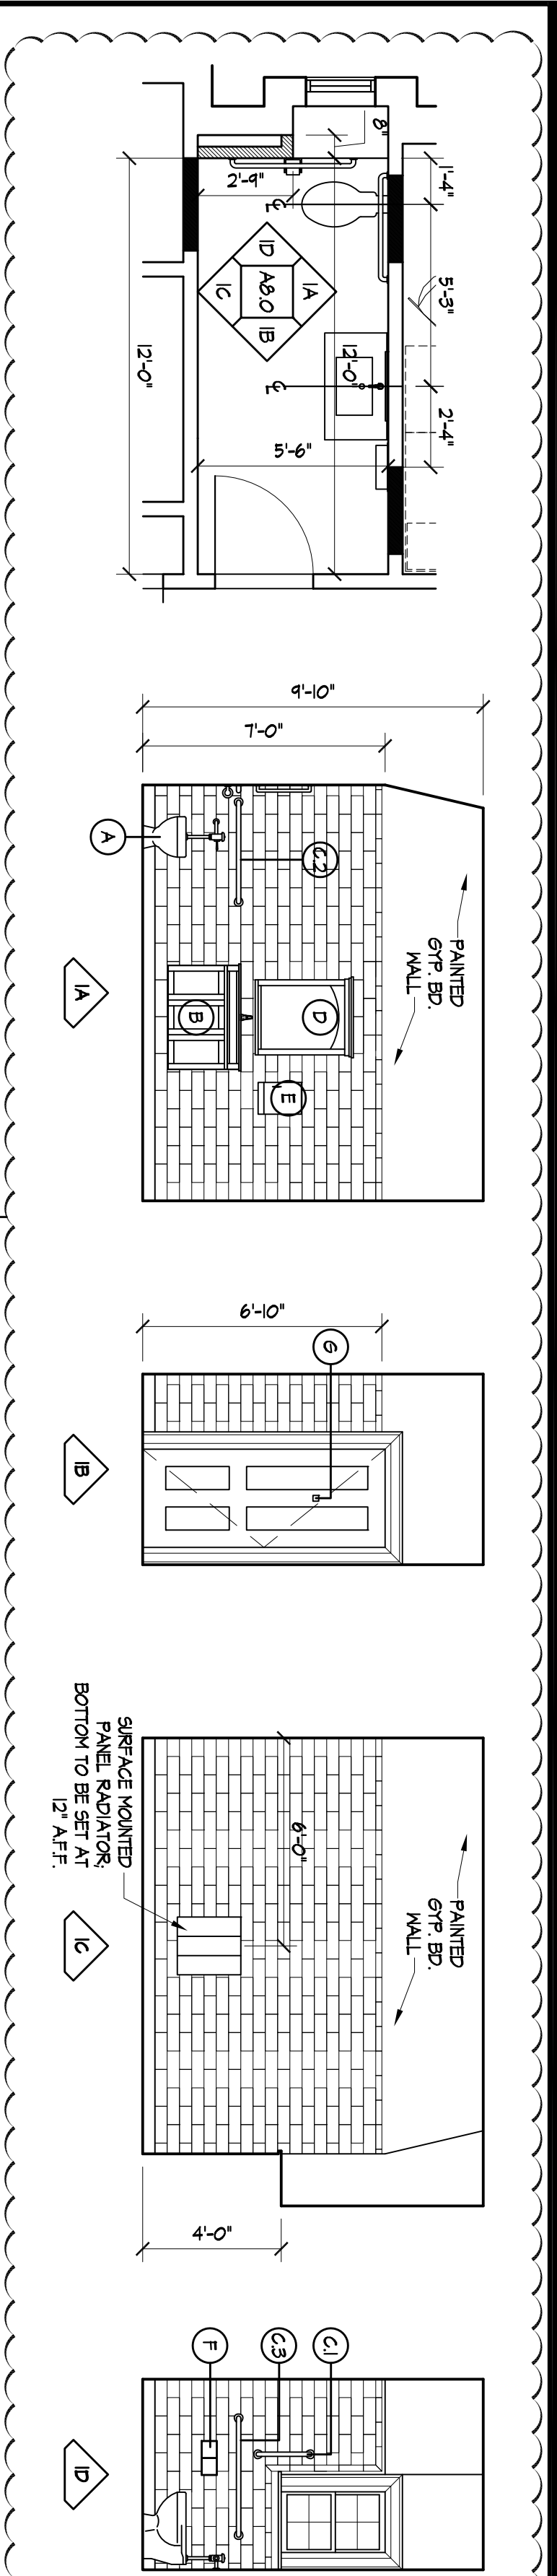
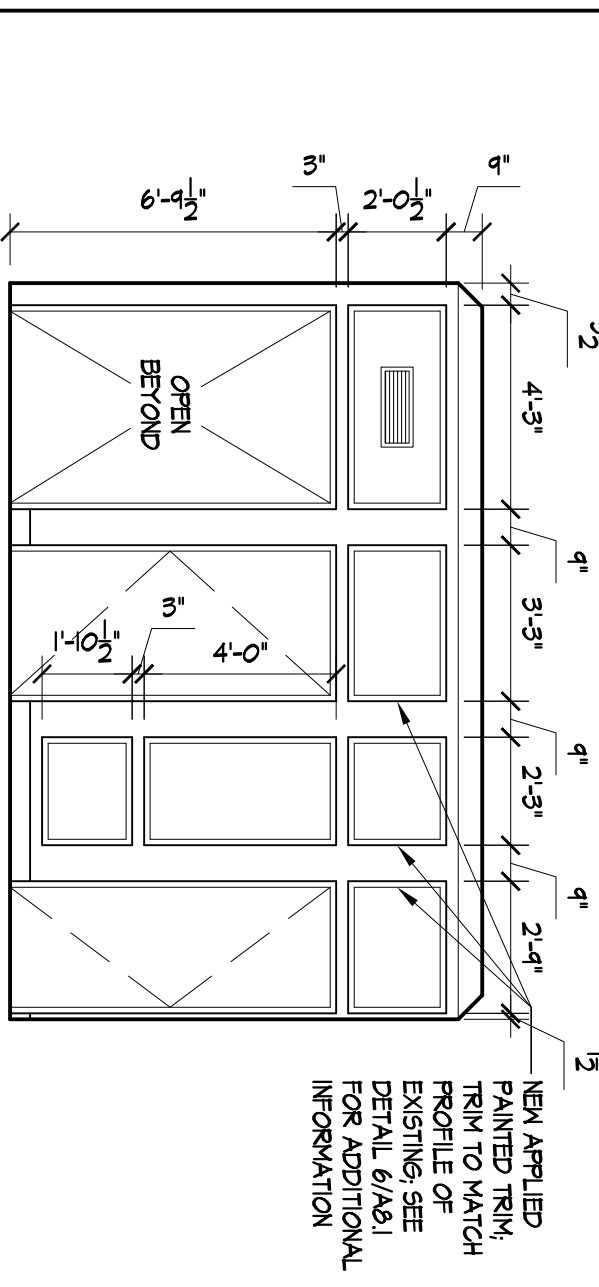


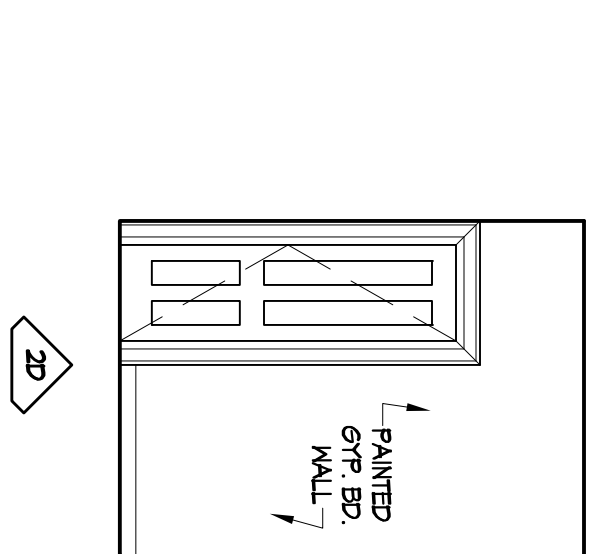

TOILET ROOM - ENLARGED PLAN AND ELEVATIONS

SEE Q & A QUESTION #1

2 CORRIDOR - NEW DOOR LOCATION
SCALE: 1/4" = 1'-0"

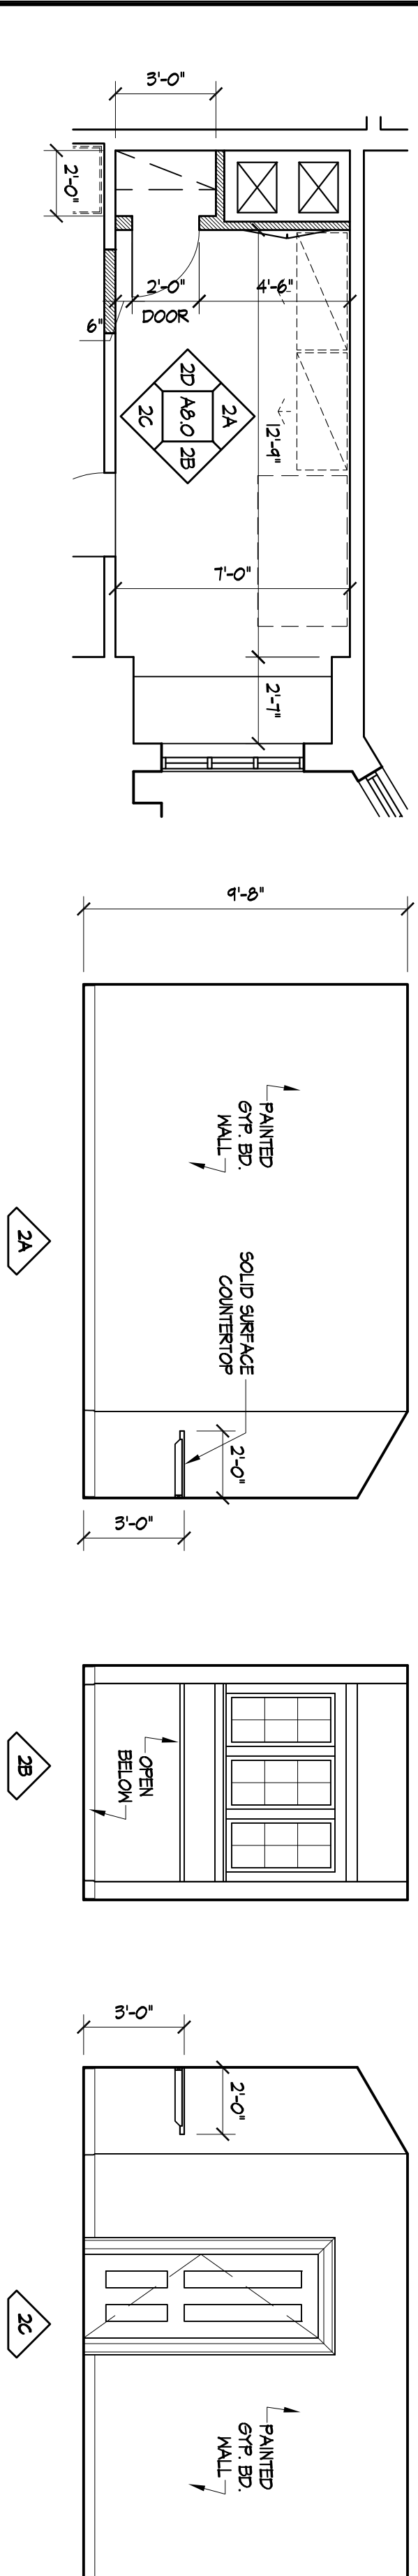

COPY ROOM - ENLARGED PLAN AND ELEVATIONS

4 WAITING AREA - WALL ELEVATION
SCALE: 1/4" = 1'-0"

HSC Architects retains ownership of this drawing which has been prepared exclusively for the construction of the particular project shown and its use is limited to that specific purpose. Unauthorized reproduction or other use of this drawing is prohibited.

© HSC Architects

LICENSE NO.	
John P. Capuzzi, M.D.	
Alt00028	NJ
L00041660	NJ
RN015244B	PA
031049-1	NY
31587	MA
14487	MD
AR03286	FL
11038	CT
ARC101901	DC
0401015836	VA

5	DOOR TYPES	6	FRAME TYPES	7	MILL ELEVATION	8	CABINETRY SECTION DETAIL	9	WAINSCOTING TYPICAL DETAIL
SCALE: 1/4" = 1'-0" SEE SCHEDULE									

DOOR SCHEDULE													
DR. NO.	WIDTH	HT	MAT	DR. Type	GLAZING	FR. Mat.	FR. Type	LABEL	HARDWARE SET	SADDLE	HEAD	JAMB	REMARKS
PRESIDENT'S SUITE (2ND FLOOR)													
200	3'-0"	7'-0"	5/G. WOOD	A	FILL GLAZED	WOOD	I	-	10	OAK	-	-	SEE NOTE #2
201	2'-6"	6'-9"	5/G. WOOD	C	-	WOOD	2	-	20	-	-	-	
202	3'-0"	6'-9"	5/G. WOOD	C	-	WOOD	2	-	20	-	-	-	
203	3'-0"	6'-9"	5/G. WOOD	A	FILL GLAZED	WOOD	-	-	10	OAK	-	-	SEE NOTE #3
203A	-	-	-	-	-	-	-	-	40	-	-	-	SEE NOTE #3
203B	-	-	-	-	-	-	-	-	20	-	-	-	SEE NOTE #3
204	2'-0"	6'-9"	5/G. WOOD	B	-	-	-	-	20	-	-	-	
205	(12'-0"	6'-4"	5/G. WOOD	D	FILL GLAZED	-	-	-	50	FIBERGLASS	-	-	
206	(12'-0"	6'-4"	5/G. WOOD	D	FILL GLAZED	-	-	-	50	FIBERGLASS	-	-	
207	2'-6"	7'-0"	5/G. WOOD	B	-	-	I	-	20	-	-	-	
208	2'-0"	6'-9"	5/G. WOOD	A	FILL GLAZED	WOOD	I	-	20	-	-	-	SEE NOTE #3
209	-	-	-	-	-	-	-	-	10	OAK	-	-	SEE NOTE #3
210	-	-	-	-	-	-	-	-	10	OAK	-	-	SEE NOTE #3
211	-	-	-	-	-	-	-	-	20	OAK	-	-	SEE NOTE #3
212	2'-10"	7'-0"	5/G. WOOD	B	-	-	-	-	30	MARBLE	-	-	SEE NOTE #3
213	-	6'-4"	5/G. WOOD	D	FILL GLAZED	-	-	-	10	OAK	-	-	SEE NOTE #3
214	(12'-0"	6'-4"	5/G. WOOD	D	FILL GLAZED	-	-	-	50	FIBERGLASS	-	-	
215	(12'-0"	6'-4"	5/G. WOOD	D	FILL GLAZED	-	-	-	50	FIBERGLASS	-	-	
216	2'-6"	7'-0"	5/G. WOOD	B	-	-	-	-	10	-	-	-	
217	-	-	-	-	-	-	-	-	10	OAK	-	-	SEE NOTE #3

1. DOORS NOT LABELED ON FLOOR PLAN ARE EXISTING DOORS TO REMAIN OR NOT IN AREA OF WORK.
2. THIS DOOR SHALL MATCH EXISTING FULL GLAZED DOORS IN COLOR AND STYLE SIZES.
3. THIS DOOR TO RECEIVE STAIN ENIGL AND SEAL TO MATCH EXISTING FLOOR FINISHED DOORS. GRIPPING

5. THE DOOR TO FACILITY TO BE FINISHED SHALL NOT EXCEED 10% OF THE DOOR COLOR SAMPLES FOR SELECTION AND A SAMPLE OF THE STAIN ON SAME WOOD SPECIES AS DOOR SHALL BE SUBMITTED AFTER STAIN COLOR IS SELECTED FOR FINAL APPROVAL.

4. THIS DOOR TO BE PAINTED, PAINT COLOR TO MATCH DOOR CASING AND TRIM COLOR.
- 5.C. WOOD DENOTES "SOLID CORE WOOD" DOOR.
6. REFER TO SECTION 081111 IN THE SPECIFICATIONS FOR DOOR HARDWARE INFORMATION.

Technical drawing of a rectangular panel. The panel is labeled "FIXED PANE" in the center. The dimensions are indicated by arrows and text:

- Top width: $\pm 6'-4"$
- Right height: $\pm 4'-0"$
- Bottom width: $\pm 6'-8"$
- Left height: $\pm 5'-2"$

Figure 1 illustrates typical window and door details, showing cross-sections and dimensions for various configurations. The details are labeled A through F.

- Detail A:** CARPENTER/KNIT. Dimensions: $\pm 4 \pm \frac{1}{2}$, 2 ± 4 , 2 ± 4 , 2 ± 4 , 2 ± 4 , 2 ± 4 . Components: FIXED PANE, CARPENTER/KNIT.
- Detail B:** FIXED. Dimensions: $\pm 4 \pm \frac{1}{2}$, 2 ± 2 , 2 ± 2 , 2 ± 2 , 2 ± 2 , 2 ± 2 . Components: FIXED PANE, FIXED PANE.
- Detail C:** FIXED. Dimensions: $\pm 5 \pm \frac{1}{2}$, 2 ± 5 , 2 ± 5 , 2 ± 5 , 2 ± 5 , 2 ± 5 . Components: FIXED PANE, FIXED PANE.
- Detail D:** DOUBLE FRAME. Dimensions: $\pm 1 \pm 4$, 2 ± 4 , 2 ± 4 , 2 ± 4 , 2 ± 4 , 2 ± 4 . Components: DOUBLE FRAME, DOUBLE FRAME.
- Detail E:** CARPENTER/KNIT. Dimensions: $\pm 4 \pm 6$, 1 ± 5 , 1 ± 5 , 1 ± 5 , 1 ± 5 , 1 ± 5 . Components: CARPENTER/KNIT, CARPENTER/KNIT.
- Detail F:** DOUBLE FRAME/KNIT. Dimensions: $\pm 5 \pm 8$, 2 ± 0 , 3 ± 4 , 2 ± 0 , 2 ± 0 , 2 ± 0 . Components: DOUBLE FRAME/KNIT, DOUBLE FRAME/KNIT.
- Detail G:** CARPENTER/KNIT. Dimensions: $\pm 6 \pm 4$, 2 ± 0 , 2 ± 0 , 2 ± 0 , 2 ± 0 , 2 ± 0 . Components: CARPENTER/KNIT, CARPENTER/KNIT.

PRESIDENT'S OFFICE SUITE ALTERATIONS		505 RAMAPO VALLEY ROAD MAHWAH, NJ 07430 RCN PROJECT NO. 2014-24-03C PROJECT NO. 94-14-002	
REV	DATE	DESCRIPTION	
-	5/1/15	OWNER REVIEW SET	
-	12/01/15	ISSUED FOR BID	
Δ	1/28/16	ADDENDUM #2	
DRAWING TITLE			
ENLARGED PLAN, INTERIOR ELEVATIONS AND SCHEDULES			

RAMAPO COLLEGE
OF NEW JERSEY

PRESIDENT'S
OFFICE SUITE
ALTERATIONS

505 RAMAPO VALLEY ROAD
MANTWAH, NJ 07430

RCNJ PROJECT NO. 2014-2403C
PROJECT NO. 94-14-002

A8.0

7	DOOR SCHEDULE AND NOTES SCALE: NOT TO SCALE	8	WINDOW TYPES AND NOTES SCALE: NOT TO SCALE	DWG. NO. 1 OF -	