

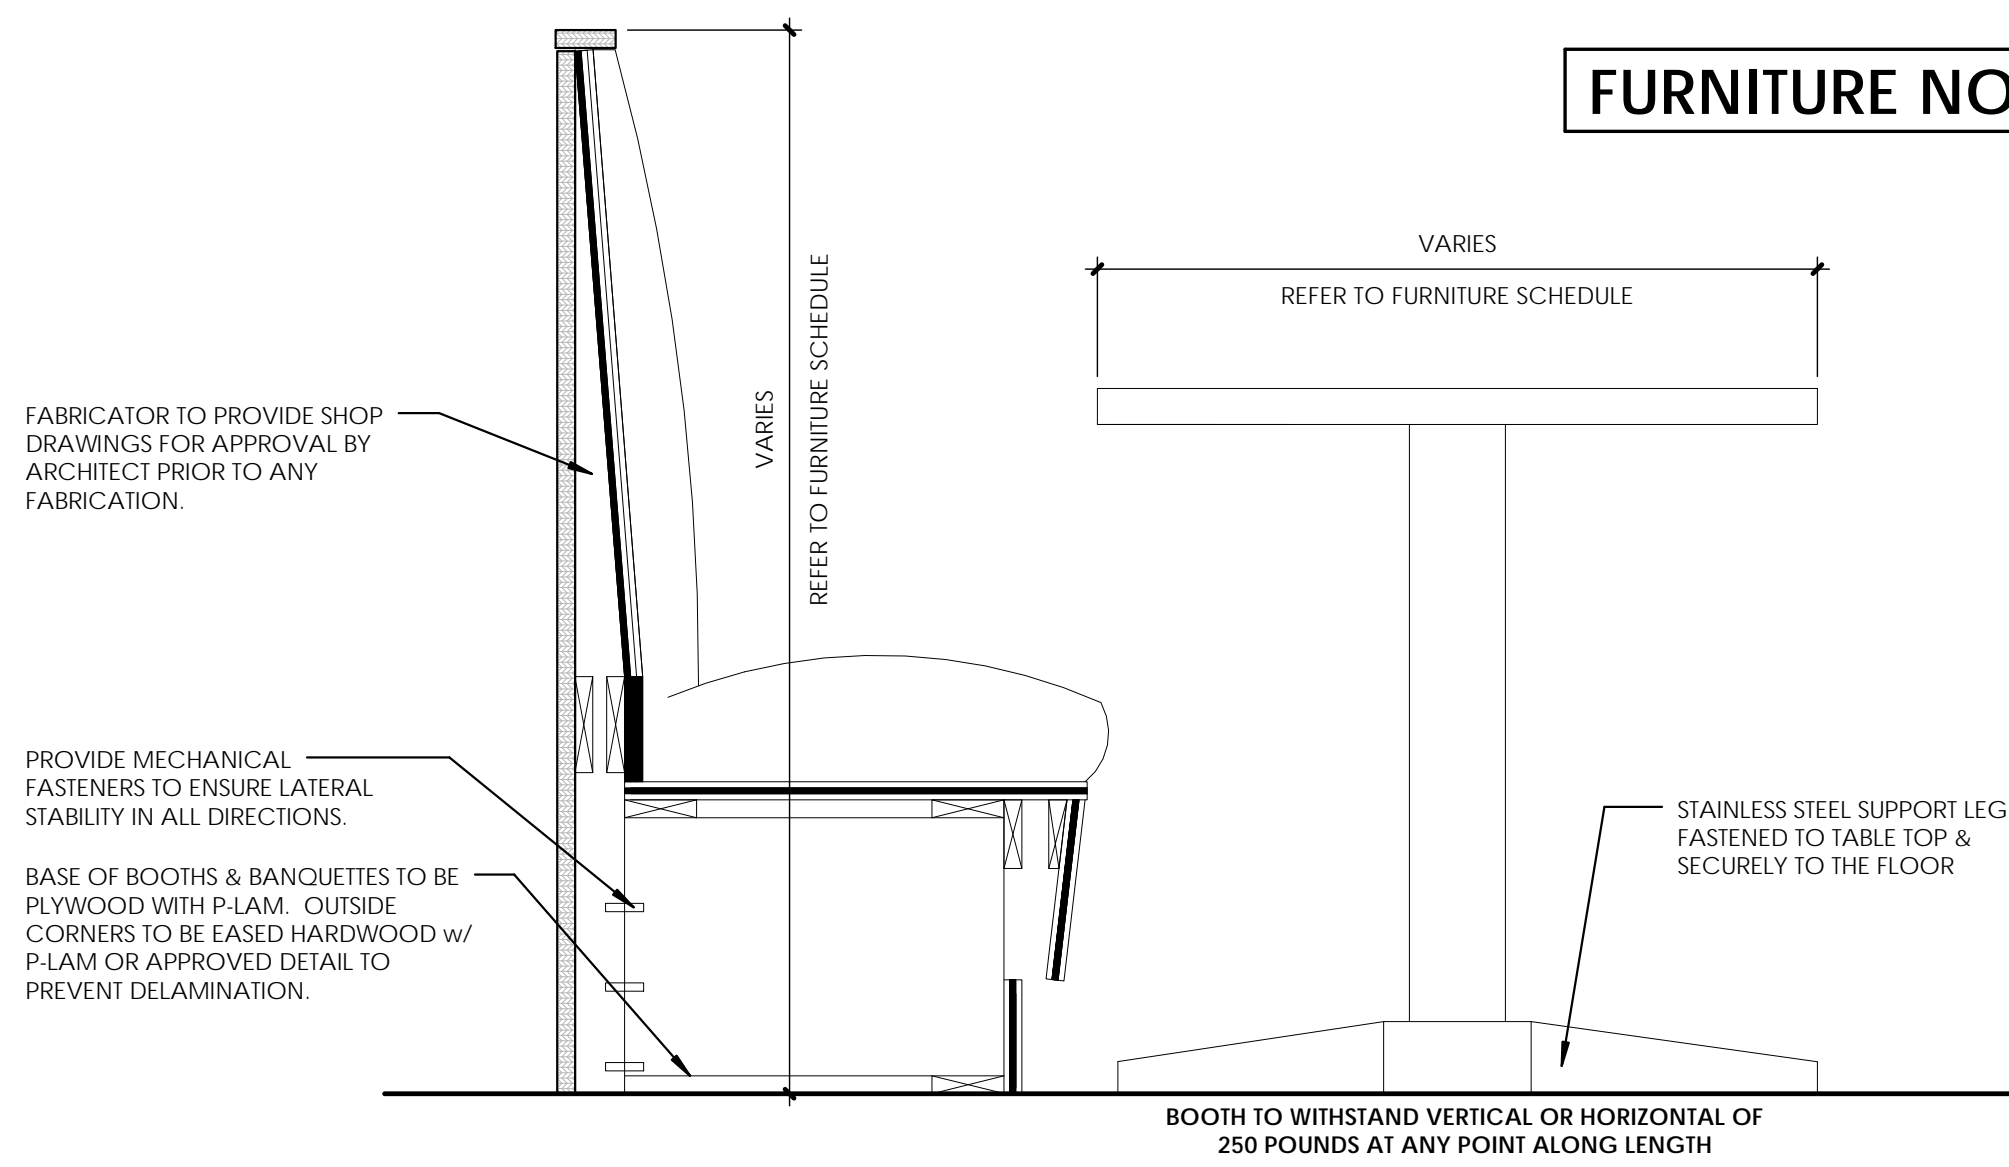


3 TYPICAL SINGLE BOOTH DETAIL
1 1/2" = 1'-0"

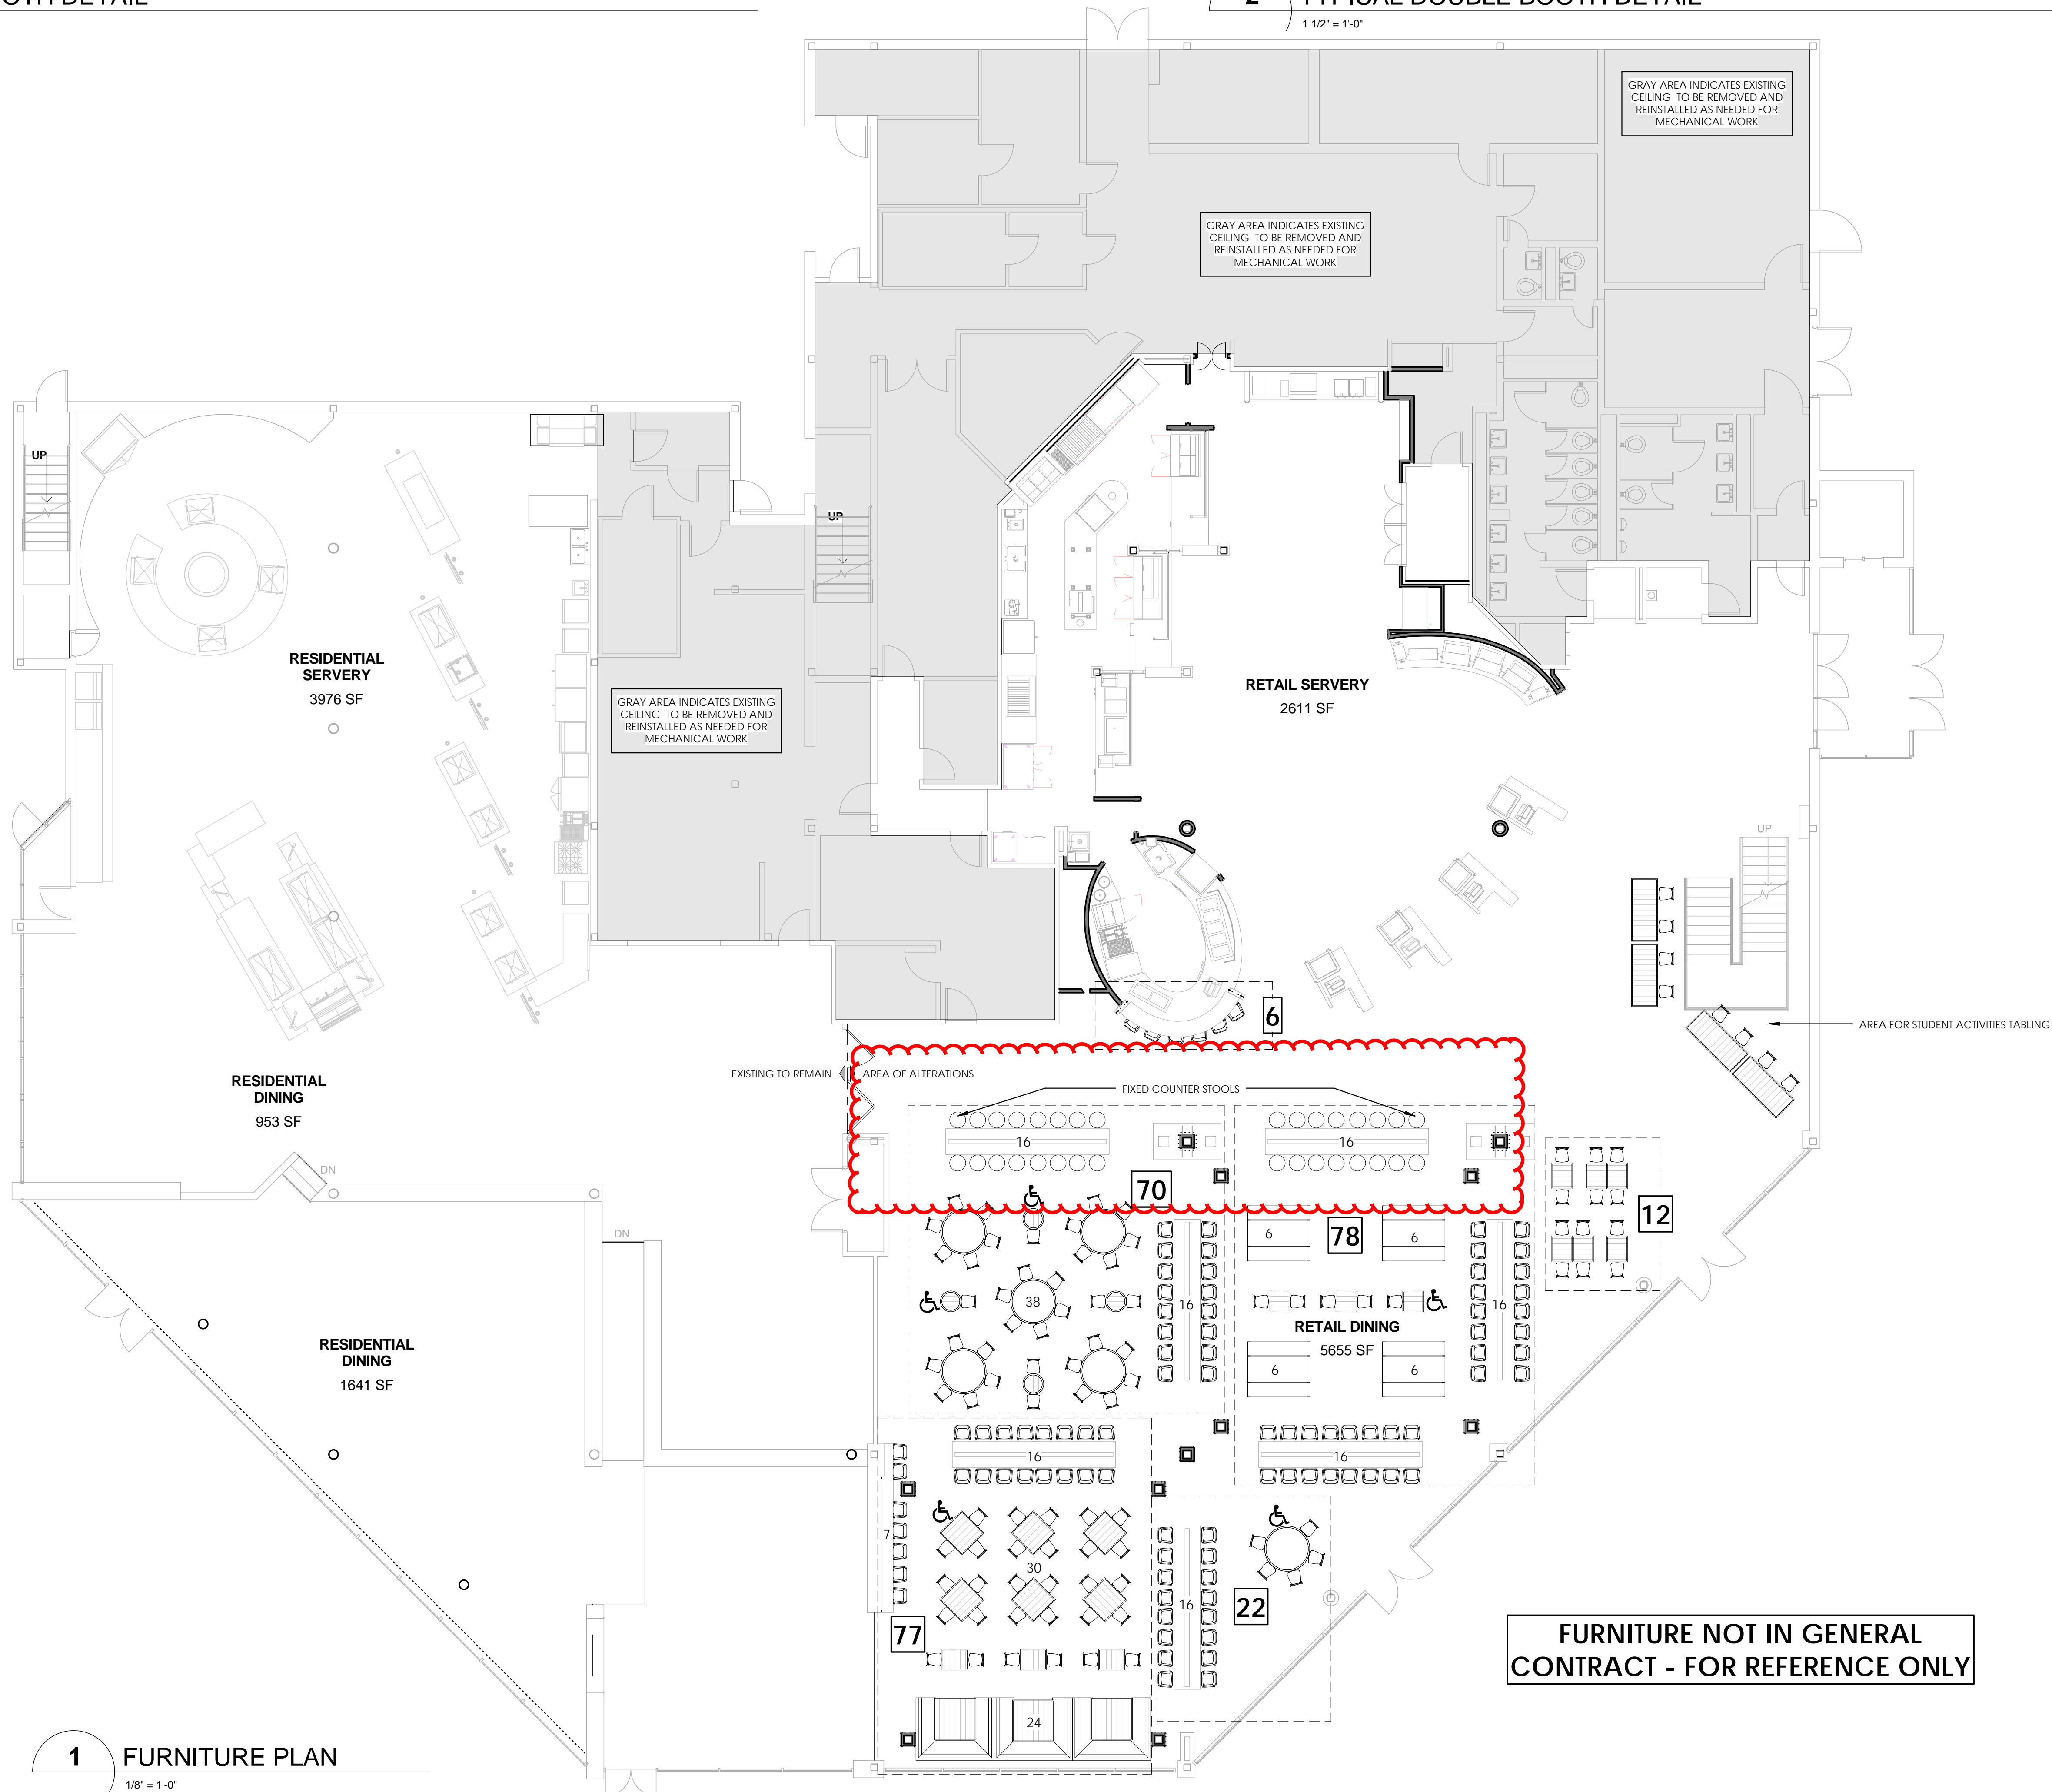

2 TYPICAL DOUBLE BOOTH DETAIL
1 1/2" = 1'-0"

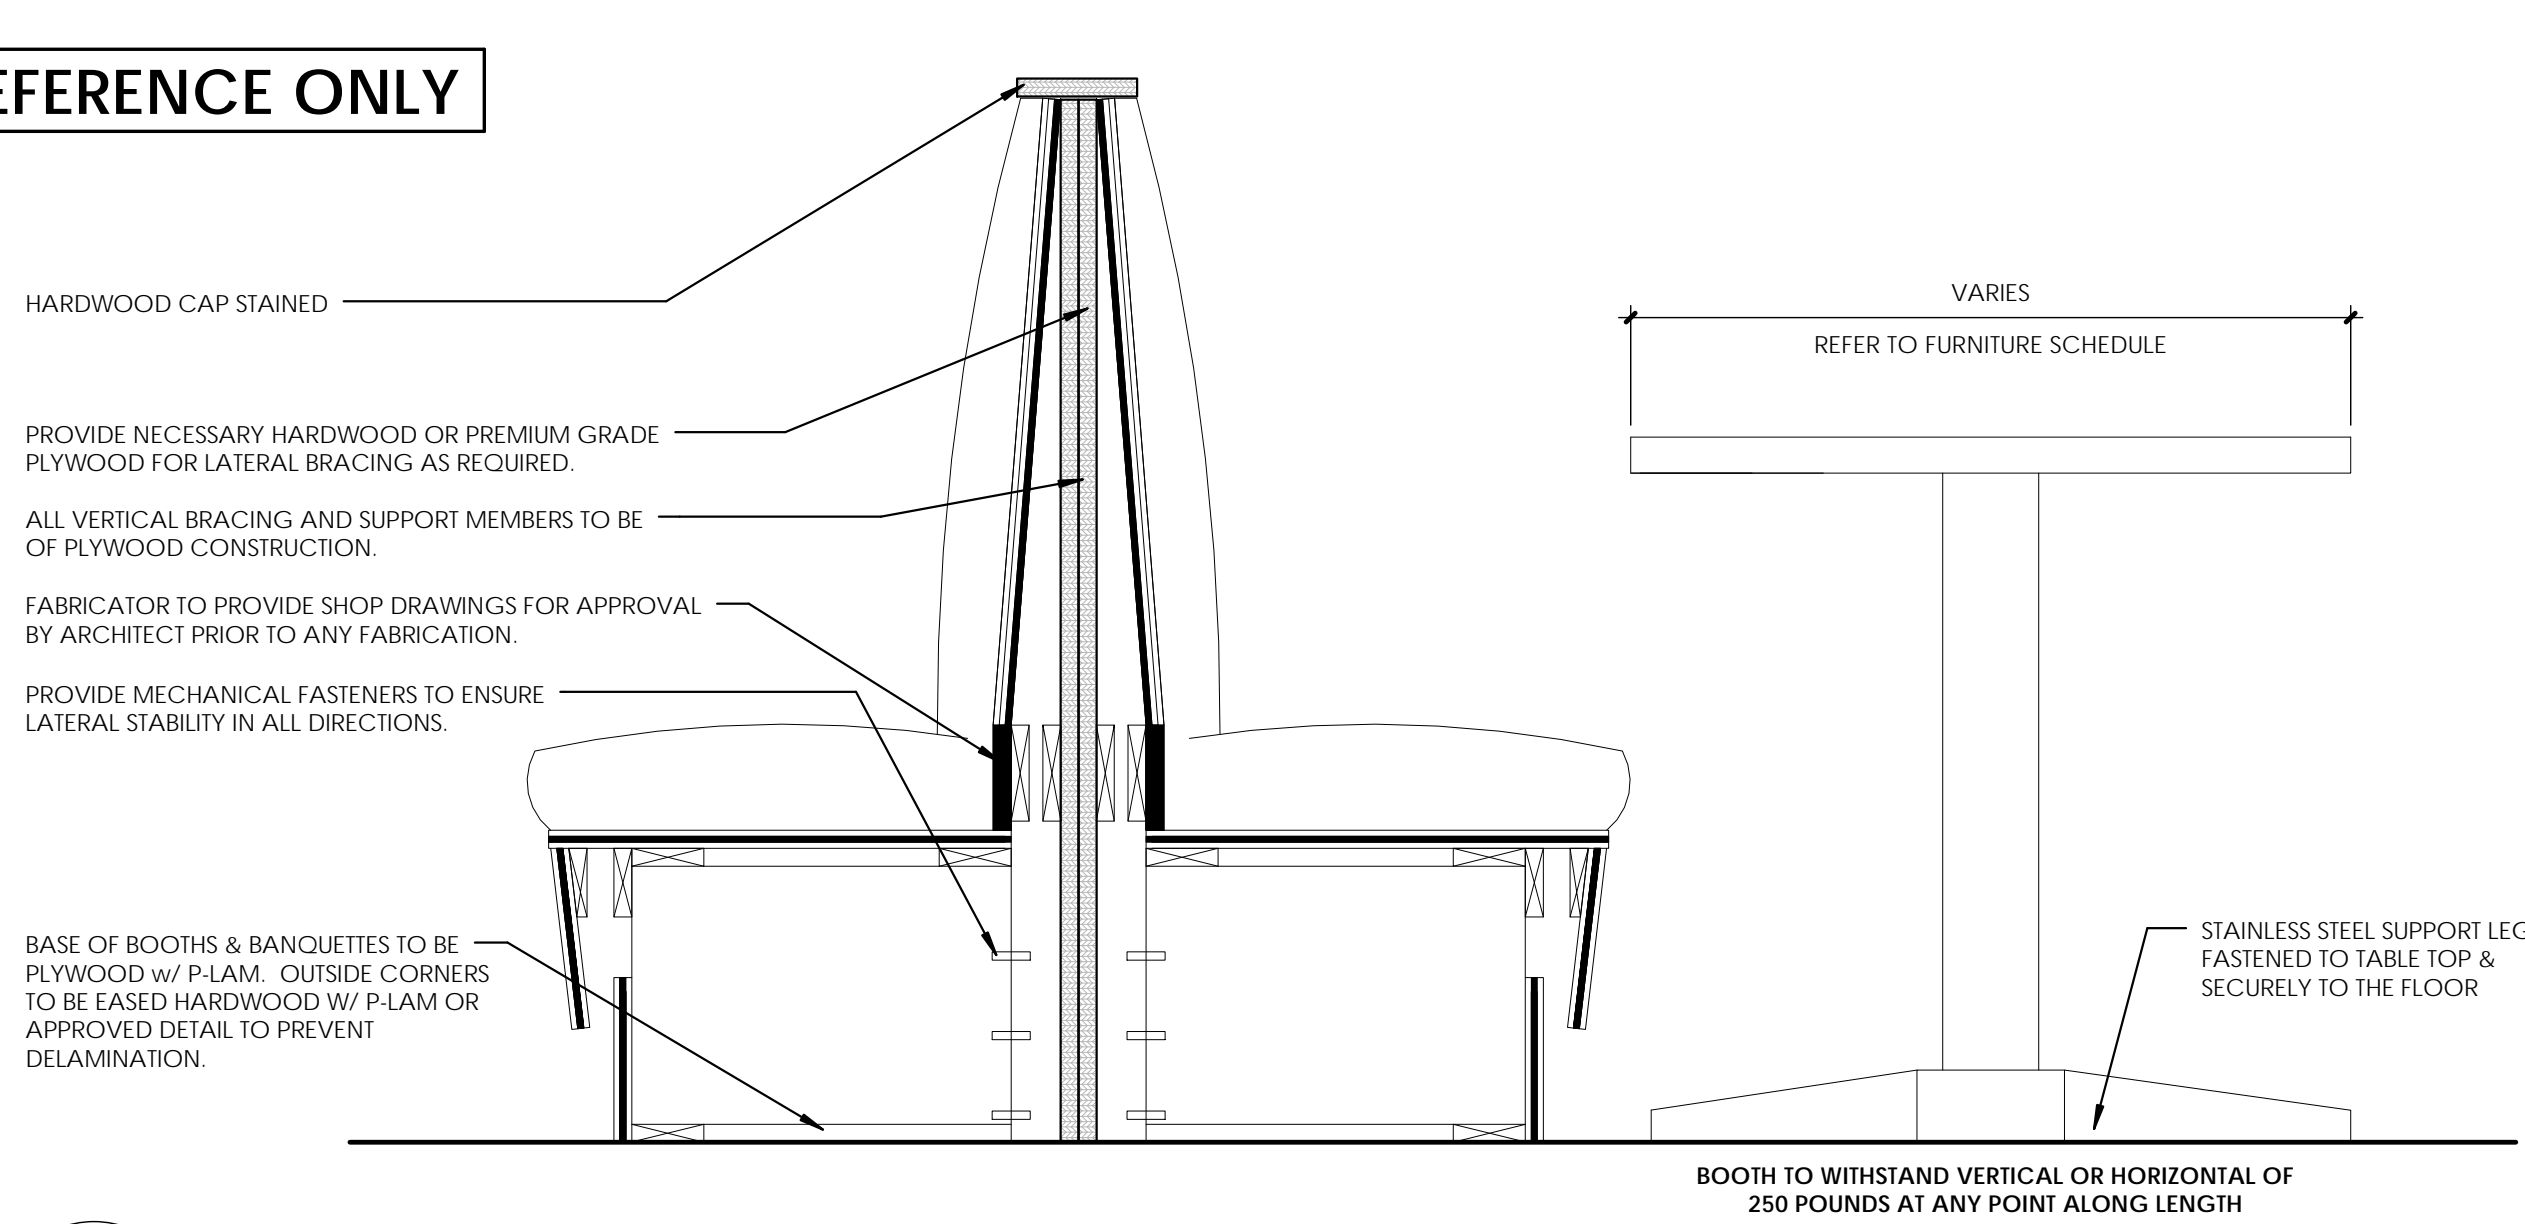

1 FURNITURE PLAN
1/8" = 1'-0"

FURNITURE NOTES

SEATING COUNTS

DINING SEATS: 265 ACCESSIBLE: 5

BARRIER FREE

NEW JERSEY ADMINISTRATIVE CODE
TITLE 5: COMMUNITY AFFAIRS
CHAPTER 23: UNIFORM CONSTRUCTION CODE
SUBCHAPTER 7: BARRIER FREE SUBCODE
N.J.A.C. 5:23-7.11 (2015)

5:23-7.11 Requirements applicable to specific nonresidential Groups and Group R-1

(A) Occupancies of Group A shall be accessible as follows:

1. Where services and facilities are provided in areas that are not required to be accessible, the same services and facilities shall be provided in an accessible area and shall be accessible.

2. In dining areas of occupancies of Use Groups A-2 and A-3, the total floor area allotted for seating and tables shall be accessible, except as follows:

i. Where fixed or built-in seats and tables are provided, at least five percent, but not fewer than one, of the seats and tables shall be accessible. Where more than one accessible seat and table is provided, they shall be dispersed.


ii. In buildings without elevators, an accessible route to a raised or lowered dining area of less than 3,000 square feet is not required provided that the raised or lowered dining area contains less than 25 percent of the total dining area and the same services are available on the accessible level.

3. Accessible spaces for wheelchairs shall be provided in each assembly area in accordance with the following table.

Capacity of Seating	Accessible Seating
4-25	1
26-50	2
51-100	4
101-150	6
151-200	8
9951-10000	400

GENERAL NOTES

- UPHOLSTERED FURNITURE MUST MEET CAL 117 STANDARDS FOR FLAME SPREAD.
- FURNITURE INSTALLER TO WORK WITH CONTRACTOR AND PROJECT MANAGER TO SET UP DELIVERY AND INSTALL TO BE WITH IN THE CONSTRUCTION SCHEDULE. INSTALLER TO REMOVE ALL CARDBOARD, PACKING MATERIALS, AND OTHER RELATED DEBRIS FROM PROJECT SITE AND RECYCLE AS MUCH AS IS POSSIBLE. PROVIDE FURNITURE GUIDES WHICH ARE MECHANICALLY FASTENED TO CHAIR AND TABLE BASE BOTTOMS.
- FURNITURE GUIDES MUST BE DURABLE AND REPLACEABLE.
- FURNITURE GUIDES MUST OF A MATERIAL THAT CAN BE USED ON RESILIENT FLOORING.
- PROVIDE A LABELED BOX OF 100 ADDITIONAL CHAIR GUIDES.
- PROVIDE A LABELED BOX OF 20 ADDITIONAL TABLE BASE GUIDES.

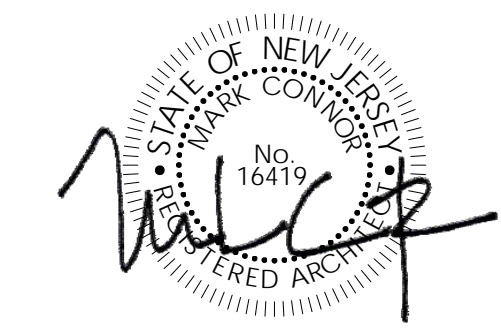

CONOR ARCHITECTURE ACCEPTS NO RESPONSIBILITY FOR UNAUTHORIZED REPRODUCTION OR UNAUTHORIZED USE OF THIS DOCUMENT. DRAWINGS ARE FOR GENERAL PURPOSES ONLY. NO MEASUREMENTS SHALL BE SCALED OFF DRAWINGS. ALL MEASUREMENTS SHALL BE VERIFIED IN THE FIELD.

ARCHITECT:

CONNOR ARCHITECTURE

1656 Massachusetts Ave.
Lexington, MA 02420
Tel: 781-652-0114
connorarchitecture.com

ENGINEER:

McFarland Johnson
Engineering, Planning & Construction Administration

49 Court Street
P.O. Box 1989
Binghamton, NY 13902
Tel: 607-723-9421
mjmc.com

REVISIONS

DRAWN BY: AGK
CHECKED BY: AGK

FLOOR PLAN - FURNITURE

505 RAMAPO VALLEY RD.
MAHWAH, NJ 07430

RAMAPO COLLEGE OF NEW JERSEY
RCNJ No. 2014-37-01C PHASE 1: ALTERATIONS



ISSUED:
3.31.2015

DESCRIPTION:
DCA SUBMISSION

A105
SHEET

FURNITURE NOT IN GENERAL
CONTRACT - FOR REFERENCE ONLY